



DEPARTMENT OF PLANNING

Application / Petition Form & Statement of Financial Interest

Department Use

Case #	
Meeting Date	
Total Fee	
Received By/Date	

24-0152
03/14/2024

Case Type (Special Use Permit, Rezoning, Variance, Site Development Plan Review, etc) Site Plan Review

Project Address (Location) Grand Canyon and Alexander

Project Name The Church of Jesus Christ Latter-day Saints **Proposed Use** Church

Assessor's Parcel #(s) 138-06-801-010 and 018 **Ward #** 4- Anthony

General Plan: Existing DR Proposed PF **Zoning:** Existing U(DR) Proposed CV

Additional Information _____

Property Owner The Church of Jesus Christ Latter-day Saints **Contact** n/a

Address 50 E. North Temple 10th Floor **City** Salt Lake City **State** UT **Zip** 84150

E-mail n/a **Phone** n/a

Applicant The Church of Jesus Christ Latter-day Saints **Contact** n/a

Address 50 E. North Temple 10 Floor **City** Salt Lake City **State** UT **Zip** 84150

E-mail n/a **Phone** n/a

Representative Kaempfer Crowell **Contact** Jennifer Lazvoich

Address 1980 Festival Plaza Drive #650 **City** Las Vegas **State** NV **Zip** 89135

E-mail apierce@kcnvlaw.com **Phone** 702-792-7048

To the best of your knowledge, does the Mayor or any member of the City Council or Planning Commission have any financial interest in this or any other property with the property owner, applicant, the property owner or applicant's general or limited partners, or an officer of their corporation or limited liability company? ☐ Yes ☒ No

If yes, please indicate the member of the City Council or Planning Commission who is involved and list the name(s) of the person or persons with whom the City Official holds an interest. Also list the Assessor's Parcel Number if the property in which the interest is held is different from the case parcel.

City Official _____ **Partner(s)** _____

Partner(s) _____

- I certify that I am the applicant and that the information submitted with this application is true and accurate to the best of my knowledge and belief. I understand that the City is not responsible for inaccuracies in information presented, and that inaccuracies, false information or incomplete application may cause the application to be rejected. I further certify that I am the owner or purchaser (or option holder) of the property involved in the application, or the lessee or agent fully authorized by the owner to make this submission, as indicated by the owner's signature below.
- Application will not be deemed complete until the submitted materials have been reviewed by Department of Planning for consistency with the Zoning Ordinance.

Property Owner Signature [Signature]

An authorized agent may sign in lieu of the property owner for Final Maps, Tentative Maps and Parcel Maps


Print Name Michael J. Thompson

Subscribed and sworn before me

This 9th day of January, 2024

Petra Macon

Notary Public In and for said County and State

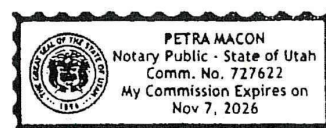

CURT

The Church of
Jesus Christ of
Latter-Day Saints

ARCHITECT



PG&A, LLC
7273 Park Dr.
Suite 170
Las Vegas, NV 89128
Tel: 702.730.4448
www.pg&a.com

DESCRIPTION

DRAWING HISTORY

PROJECT NAME
LONE MOUNTAIN
NEVADA TEMPLE

PROJECT LOCATION
GRAND CANYON DR.
AND HICKAM AVE.

PROJECT NUMBER
1006930.00


SHEET TITLE
SITE PLAN

SHEET NUMBER

AP002

SITE DATA

ITEM	DESCRIPTION	QUANTITY
LOT 1 AREA	188,800.00 SF	
LOT 2 AREA	188,800.00 SF	
NET SITE AREA	377,600.00 SF	
PROPOSED ZONING	CV (City)	
LOT COVERAGE	10%	
VEHICLE PARKING	1,791 VEHICLES (45' x 18'0" INCHES) = 80 SPACES 200 TRUCKS (30' x 10' x 8' INCHES) = 11 SPACES 3,242 SF OF HARD PAVED SEAN (10' x 11' SPACES) SEANING ROADS MEETING HOUSE TOTAL: 4,561 SQUARE INCHES OF SEAN (10' x 11' SPACES)	
VEHICLE PARKING	800 SPACES 1,791 SPACES 1,440 SPACES 8 SPACES	
VEHICLE PARKING	800 SPACES 1,791 SPACES 1,440 SPACES 8 SPACES	
VEHICLE PARKING	800 SPACES 1,791 SPACES 1,440 SPACES 8 SPACES	

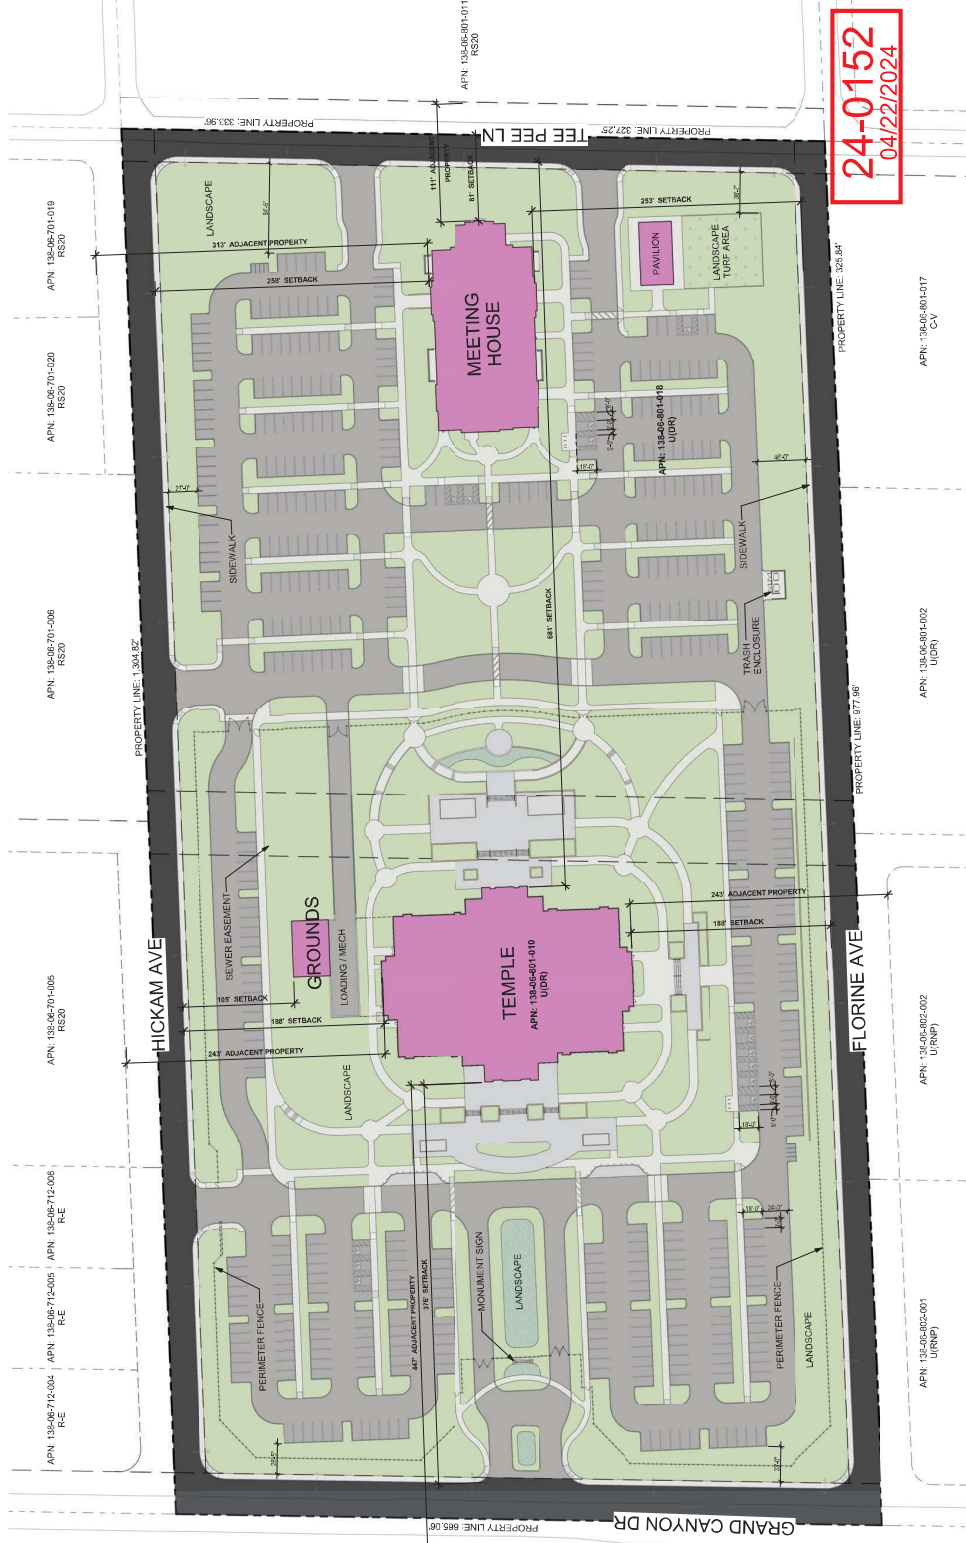


24-0152
04/22/2024



SCALE: 1"=50'-0"

1 SITE PLAN
1"=50'-0"

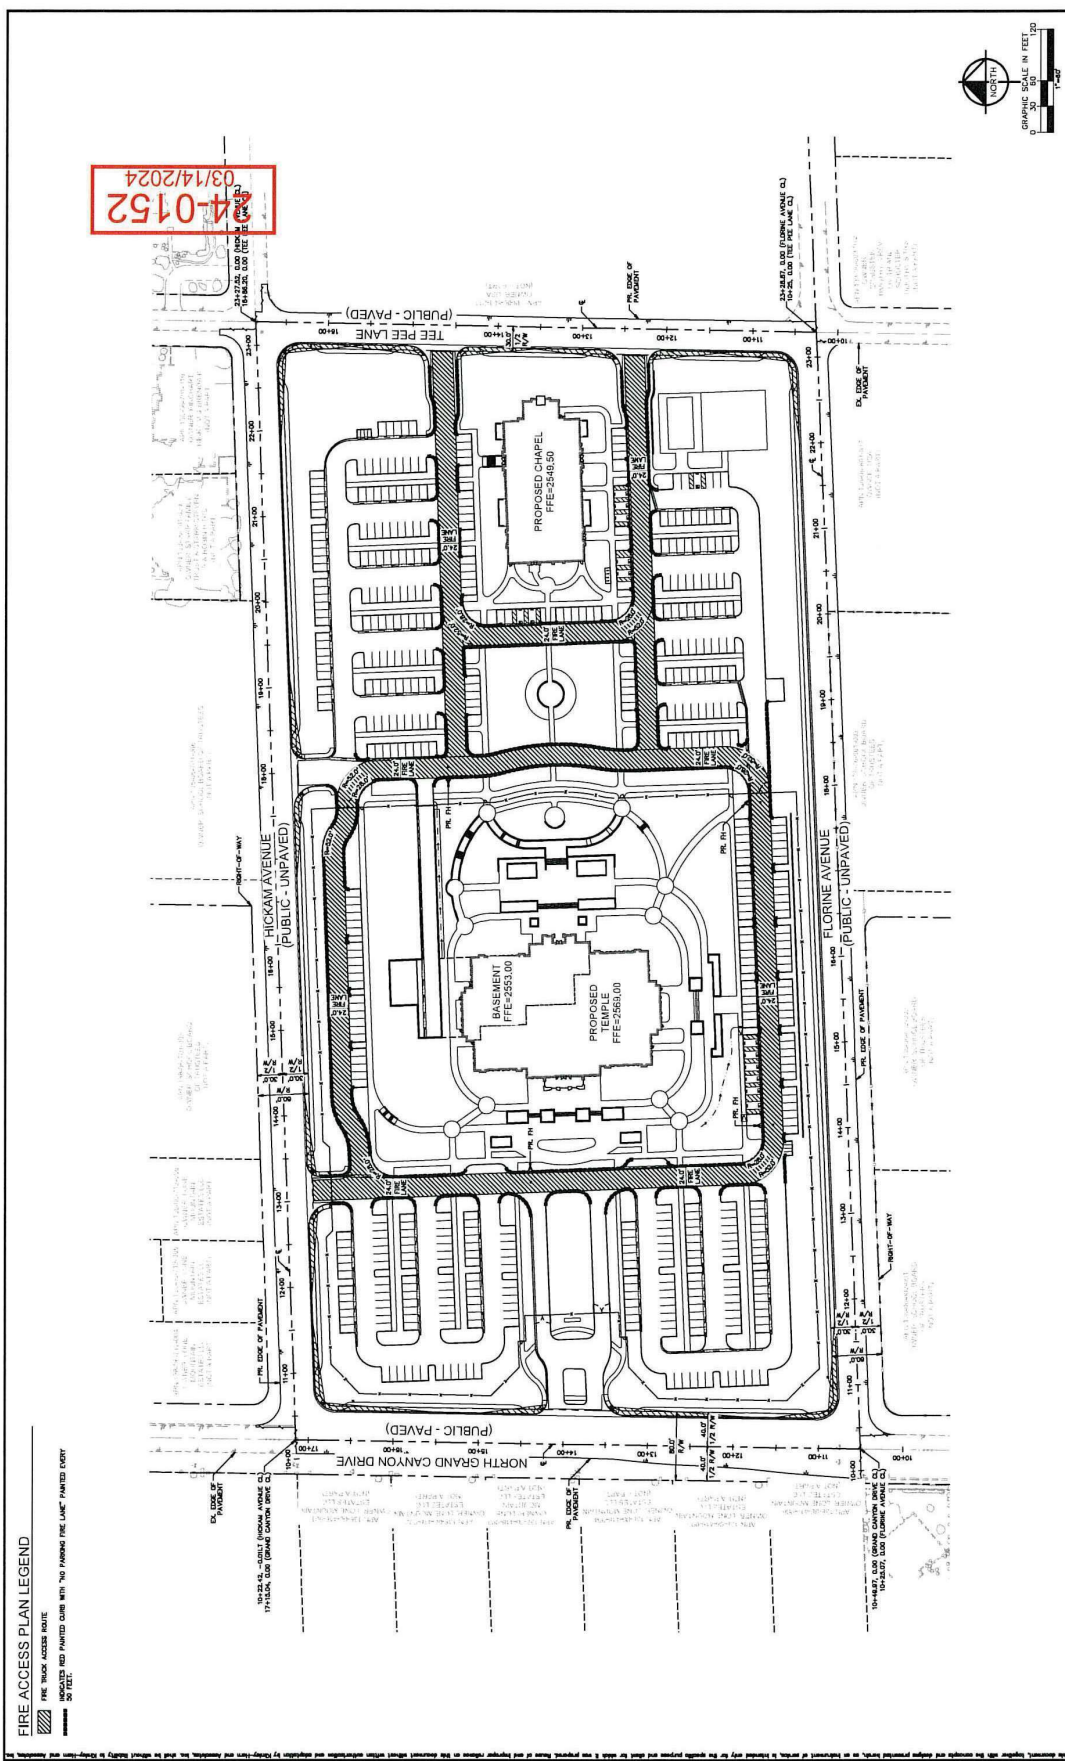

	NAME	G	C
1	SRF SPOON	0	0
2	SRF SPOON	4	4
3	MEXICO	5	5
4	SRF SPOON	5	5
5	SRF SPOON	5	5
— 20 —









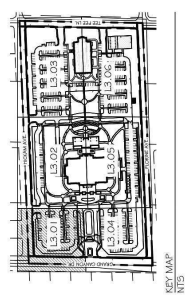































QTY.	SIZE	QTY.	SIZE
128	15 GAL	18	5 GAL
406	5 GAL	23	5 GAL
113	5 GAL		
44	5 GAL		
7500	PLUGS		
2300	5 GAL		
2300	5 GAL		
471	5 GAL		
220	5 GAL		
214	5 GAL		
514	5 GAL		
334	5 GAL		
329	5 GAL		
247	5 GAL		
337	5 GAL		
337	5 GAL		
126	5 GAL		
371	5 GAL		
332	5 GAL		
153	5 GAL		

NAME	EFFORTS	NAME	EFFORTS
HICKAM AV	1	FLORINE AV	1



[illegible][illegible][illegible]

VINES		COMMON NAME	QTY.	SIZE	NOTES
	ANTIOXIGON LEPTOPHYLLUS	QUEEN'S WREATH	18	5 GAL.	REQUIRES SUPPORT
	ROSA X 'MUTABILIS'	GARDEN SUN CLIMBING ROSE	23	5 GAL.	REQUIRES SUPPORT



PATTERN/SCHEME SYMBOL		COMMON NAME	QTY	SIZE	NOTES
	ACACIA BAILEYANA	WILLOW ACACIA	23	32" BOX	2" MIN. CALIFR.
	BAILEYA LAMPROLOMA	AMARANTH ORCHID TREE	64	32" BOX	--
	CEANOTHUS LAEVIS	THORNLESS CASCADILLA	69	32" BOX	--
	CERCOCARPUS BETULIFOLIA	COMMON HUCKLEBERRY	62	32" BOX	--
	CERCOCARPUS BETULIFOLIA	COMMON HUCKLEBERRY	62	32" BOX	--
	CERCOCARPUS BETULIFOLIA	COMMON HUCKLEBERRY	62	32" BOX	--
	CERCOCARPUS BETULIFOLIA	COMMON HUCKLEBERRY	61	32" BOX	NOTED ON PLANT
	CERCOCARPUS BETULIFOLIA	DESERT WILLOW	31	32" BOX	NOTED ON PLANT
	CERCOCARPUS BETULIFOLIA	TEXAS DUNE	15	32" BOX	NOTED ON PLANT
	CERCOCARPUS BETULIFOLIA	INDIAN ROSEWOOD	31	32" BOX	NOTED ON PLANT
	CERCOCARPUS BETULIFOLIA	FRUITLESS OLIVE	31	32" BOX	NOTED ON PLANT
	CERCOCARPUS BETULIFOLIA	BLUE PINE SPRUCE	35	32" BOX	NOTED ON PLANT
	CERCOCARPUS BETULIFOLIA	RED FISH PITCHER	95	32" BOX	NOTED ON PLANT
	CERCOCARPUS BETULIFOLIA	MEXICAN SYCAMORE	15	32" BOX	NOTED ON PLANT
	CERCOCARPUS BETULIFOLIA	THORNLESS CHILEAN	22	32" BOX	2" MIN. CALIFR.
	CERCOCARPUS BETULIFOLIA	SERRA RED OAK	22	32" BOX	NOTED ON PLANT
	CERCOCARPUS BETULIFOLIA	BLUE OAK	60	32" BOX	NOTED ON PLANT
	CERCOCARPUS BETULIFOLIA	HERITAGE	45	32" BOX	2" MIN. CALIFR.
	CERCOCARPUS BETULIFOLIA	PEPPERCORN	30	32" BOX	NOTED ON PLANT
	CERCOCARPUS BETULIFOLIA	STYFHOEDER JAPONICUM	32	32" BOX	NOTED ON PLANT
	CERCOCARPUS BETULIFOLIA	COCHISE	212	5 GAL	NOTES
	CERCOCARPUS BETULIFOLIA	DESERT MILVETED	QTY	5 GAL	NOTES
	CERCOCARPUS BETULIFOLIA	SILVERBERRY	79	5 GAL	NOTES
	CERCOCARPUS BETULIFOLIA	BACCHARIS X STERN THOMPSON	400	5 GAL	NOTES
	CERCOCARPUS BETULIFOLIA	CAROTOPUS X GRANDIOSUS	400	5 GAL	NOTES
	CERCOCARPUS BETULIFOLIA	COCKATOPUS	146	15 GAL	NOTES
	CERCOCARPUS BETULIFOLIA	COCKATOPUS	146	15 GAL	NOTES
[illegible]

Architect / Engineer	PGAL LLC 7373 FLICK DR. LAS VEGAS, NV 89128 T 702-433-4448 F 702-433-4448 TELE FAX: N/A E: F-2742 www.pgall.com	 	Las Vegas, NV 89108 info@eolksite.com	Shading	
LAS VEGAS LONE MOUNTAIN TEMPLE TEMPLE NEVADA	Project for:	JESUS CHRIST THE CHURCH OF OF LATTER-DAY SAINTS	THIS DOCUMENT AND THE CONTENTS HEREIN ARE TO BE USED BY AN INDIVIDUAL OR ENTITY IN CONNECTION WITH THE PROJECT IDENTIFIED ABOVE. IT IS NOT TO BE REPRODUCED, COPIED, REPRINTED, OR OTHERWISE TRANSMITTED IN ANY FORM OR BY ANY MEANS, ELECTRONIC OR MECHANICAL, INCLUDING PHOTOCOPYING, RECORDING, OR BY ANY INFORMATION STORAGE AND RETRIEVAL SYSTEM, WITHOUT THE WRITTEN PERMISSION OF PGAL LLC. A PERSON USING THIS DOCUMENT FOR ANY OTHER PURPOSE MAY BE SUBJECT TO LEGAL ACTION AND DAMAGES.	Sheet Number: Page: Page Series: Property Number: Revision Date:	LANDSCAPE PLANNING PLAN
L3.01	Sheet				

Preliminary | not for construction



7. ANY AND ALL SUBSTITUTIONS TO BE APPROVED BY THE LANDSCAPE ARCHITECT. SEE SPECIFICATIONS FOR SUBSTITUTION REQUIREMENTS.
8. PLANT MATERIAL IS TO HAVE IDENTIFICATION TAG, FROM WHICH THE CONTRACTOR SHALL OBTAIN THE NAME, QUANTITY OF EACH SPECIES, SHOWING GRINS, SPECIES, VARIETY, ETC. CONTRACTOR SHALL VERIFY ALL NECESSARY ABOVE AND BELOW GROUND CLEARANCES WITH THE UTILITIES BEFORE ANY PLANTING.
9. CONTRACTOR SHALL VERIFY ALL NECESSARY ABOVE AND BELOW GROUND CLEARANCES WITH THE UTILITIES BEFORE ANY PLANTING.
10. CONTRACTOR SHALL BE RESPONSIBLE FOR SECURING ALL NECESSARY PERMITS AND SHALL NOTIFY ALL UTILITY COMPANIES OF THE LOCATION OF ALL PLANTS TO BE PLANTED. CONTRACTOR SHALL BE RESPONSIBLE FOR THE PROTECTION OF ALL EXISTING UTILITIES AND PLANTS FROM ALL STRIKING, DAMAGE, AND ON-SITE PLANTING.
11. CONTRACTOR SHALL BE RESPONSIBLE FOR VERIFYING ALL PLANT QUANTITIES. THE PLANT SCHEDULE IS INTENDED AS A GUIDE. CONTRACTOR SHALL BE RESPONSIBLE FOR THE PROTECTION OF ALL EXISTING UTILITIES AND PLANTS FROM ALL STRIKING, DAMAGE, AND ON-SITE PLANTING.
12. HYBRID PERENNIALS, GROWN IN SAND-BASED SUBSTRATE, LARGE ROLLS, NETTING REMOVED.

1. THE CONTRACTOR SHALL BECOME FAMILIAR WITH THE PROJECT AND THE SPECIFICATIONS FOR THE PLANTING. THE CONTRACTOR SHALL BE RESPONSIBLE FOR THE PROTECTION OF ALL EXISTING UTILITIES AND PLANTS FROM ALL STRIKING, DAMAGE, AND ON-SITE PLANTING.
2. THE CONTRACTOR SHALL BE RESPONSIBLE FOR THE PROTECTION OF ALL EXISTING UTILITIES AND PLANTS FROM ALL STRIKING, DAMAGE, AND ON-SITE PLANTING.
1. THE CONTRACTOR SHALL BE RESPONSIBLE FOR THE PROTECTION OF ALL EXISTING UTILITIES AND PLANTS FROM ALL STRIKING, DAMAGE, AND ON-SITE PLANTING.
SYMBOL	COMMON NAME	QTY.
●	SPANISH LANTANA	116
●	BLACKFOOT DANCY	70
●	REGAL MIST GRASS	525
●	WHITE MIST GRASS	343
●	SAND PENTSTEMON	87
●	SCENTED PENTSTEMON	45
●	THURBERG PENTSTEMON	72
●	ULTRA VIOLET SAGE	356
●	GLORE MALLOW	290
●	QUEEN'S WREATH	18
●	GARDEN SUN GLADIOLUS	23

SYMBOL	COMMON NAME	QTY.
●	ANNUALS, PERENNIALS AND GRASSES	116
●	SPANISH LANTANA	116
●	BLACKFOOT DANCY	70
●	REGAL MIST GRASS	525
●	WHITE MIST GRASS	343
●	SAND PENTSTEMON	87
●	SCENTED PENTSTEMON	45
●	THURBERG PENTSTEMON	72
●	ULTRA VIOLET SAGE	356
●	GLORE MALLOW	290
●	QUEEN'S WREATH	18
●	GARDEN SUN GLADIOLUS	23

PROJECT ENGINEER

PGAL

PGAL LLC
7371 PARK BLVD
LAS VEGAS, NV 89128
P: 702.455.4470
F: 702.455.4470
WWW.PGAL.COM

1113 Blackhawk Road
Las Vegas, NV 89135
702.586.2222
info@pgal.com

PROJECT: LAS VEGAS LONE MOUNTAIN TEMPLE

PROJECT FOR: THE CHURCH OF JESUS CHRIST OF LATTER-DAY SAINTS

THIS DOCUMENT AND THE INFORMATION CONTAINED HEREIN ARE THE PROPERTY OF PGAL AND ARE NOT TO BE REPRODUCED OR TRANSMITTED IN ANY FORM OR BY ANY MEANS, ELECTRONIC OR MECHANICAL, INCLUDING PHOTOCOPYING, RECORDING, OR BY ANY INFORMATION STORAGE AND RETRIEVAL SYSTEM, WITHOUT THE WRITTEN PERMISSION OF PGAL. A LANDSCAPE ARCHITECT'S SEAL AND SIGNATURE ARE REQUIRED FOR THIS DOCUMENT TO BE VALID. THE LANDSCAPE ARCHITECT'S SEAL AND SIGNATURE ARE REQUIRED FOR THIS DOCUMENT TO BE VALID.

Drawn By: [Name]
Checked By: [Name]
Project Number: [Number]
Sheet Number: [Number]


LANDSCAPE PLANTING PLAN

Sheet Title: [Title]

L3.02

[illegible]

VINES		SYMBOL	DOTACONAL NAME	COMMON NAME	QTY.	SIZE	NOTES
			ANTIGONON LEFTCHUS	QUEEN'S WREATH	18	5 GAL.	REQUIRES SUPPORT
			ROSA X METALDIR	GARDEN SUN CLIMBING ROSE	23	5 GAL.	REQUIRES SUPPORT

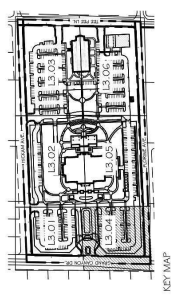KEY MAP
NTS[illegible]



PLANTING SCHEDULE		
PLANTING DATE	PLANTING DATE	COMMON NAME
APRIL 15-16	APRIL 15-16	WILLOW HAZEL
APRIL 17-18	APRIL 17-18	AMERICAN LILACBUSH
APRIL 19-20	APRIL 19-20	AMERICAN CALICAO
APRIL 21-22	APRIL 21-22	CELTIS OCCIDENTALIS
APRIL 23-24	APRIL 23-24	CESTRUM CAMANSUM VAR.
APRIL 25-26	APRIL 25-26	CESTRUM CAMANSUM
APRIL 27-28	APRIL 27-28	CESTRUM CAMANSUM
APRIL 29-30	APRIL 29-30	CESTRUM CAMANSUM
APRIL 31-01	APRIL 31-01	CESTRUM CAMANSUM
APRIL 31-02	APRIL 31-02	CESTRUM CAMANSUM
APRIL 31-03	APRIL 31-03	CESTRUM CAMANSUM
APRIL 31-100	APRIL 31-100	CESTRUM CAMANSUM

[illegible]

SYMBOL	BOTANICAL NAME	COMMON NAME
	<i>DAISY-LIKE ACROTICHUM</i>	GREEN DESERT SPOON
	<i>HEMPLOCK PARVIFLORA</i>	DESERT FLAMINGO
	<i>MULTIFLORA LUTEA</i>	ROCKY MOUNTAIN ICE PLANT
	<i>OPUNTIA X TELLUS CHOICE</i>	KELLY'S CHOICE
	<i>YUCCA BICOLOR</i>	DANISH VASE
	<i>YUCCA BREVIFLORA</i>	JOSHUA TREE
	<i>YUCCA DATA</i>	SOFTREE YUCCA

SYMBOL	ETHNICAL NAME	COMMON NAME
	ANNUALS	SEASONAL VARIETIES
	BALFOIA A.61.18.04.01.A	DESSERT MARGOLD
	BALFOIA A.61.18.04.01.B	DESSERT MARGOLD
	BALFOIA A.61.18.04.01.C	BLUE GRAMMATION
	BALFOIA A.61.18.04.01.D	BLUE GRAMMATION
	BALFOIA A.61.18.04.01.E	FLUTTERBY FRUIT BLUE
	BALFOIA A.61.18.04.01.F	HEAVEN BUTTERFLY BUSH
	BALFOIA A.61.18.04.01.G	BRINKLEY SEDGE
	BALFOIA A.61.18.04.01.H	PRIMA TIGER
	BALFOIA A.61.18.04.01.I	PINK CLOUTIER
	BALFOIA A.61.18.04.01.J	CLAUDE
	BALFOIA A.61.18.04.01.K	CLAUDE
	BALFOIA A.61.18.04.01.L	CLAUDE
06/06/2024



T

1306

Architect / Engineer

PGAL

PGAL, LLC
3710 HUNTER CREEK DR.
LAS VEGAS, NV 89128
T 702 435 4448
F 702 435 4470
TYPE REG. No. F-2742
www.pgall.com

FOLK
LANDSCAPE ARCHITECTS
1913 Blackhawk Road
Las Vegas, NV 89108
702.596.3222
info@folkllc.com

LAS VEGAS
LONE MOUNTAIN
TEMPLE
LAS VEGAS
NEVADA

Project for:
THE CHURCH OF
JESUS CHRIST
OF LATTER-DAY SAINTS

THIS DOCUMENT AND THE
IDEAS AND DESIGNS INCLUDED
WITHIN AS AN INSTRUMENT OF
PROFESSIONAL SERVICE, IS THE
PROPERTY OF FOLK LANDSCAPE
ARCHITECTS, AND IS NOT TO BE
USED OR REPRODUCED BY ANY
MEANS IN WHOLE OR IN PART,
WITHOUT THE SPECIFIC WRITTEN
PERMISSION OF FOLK
LANDSCAPE ARCHITECTS, A
NEVADA LIMITED LIABILITY
CORPORATION. THIS
DOCUMENT IS NOT FINAL,
READY TO USE OR FOR
UNLESS IT IS SCALED, SIGNED
AND DATED.


Project Number:

Plan Series:

Property Number:

Sheet Title:
**LANDSCAPE
PLANTING
PLAN**

Sheet: L3.06

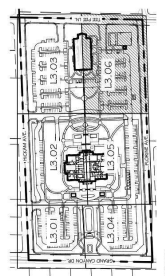[illegible]KEY MAP
ITS

CLIENT
The Church of
Jesus Christ of
Latter-Day Saints

ARCHITECT
PGAL
PGAL LLC
7373 Park Dr.
Las Vegas, NV 89126
(702) 730-4448
www.pgal.com


RESOLUTION
INTERIM REVIEW
THIS DOCUMENT IS FOR REVIEW ONLY AND IS NOT TO BE USED FOR CONSTRUCTION. ANY CHANGES TO THIS DOCUMENT MUST BE APPROVED BY THE ARCHITECT. ANY CHANGES TO THIS DOCUMENT MUST BE APPROVED BY THE ARCHITECT.

PROJECT NAME
LONE MOUNTAIN
NEVADA TEMPLE

PROJECT LOCATION
GRAND CANYON DR.
AND HICKAM AVE.

PROJECT NUMBER
1006930.00
SHEET TITLE
TEMPLE BASEMENT
FLOOR PLAN

SHEET NUMBER
AP003

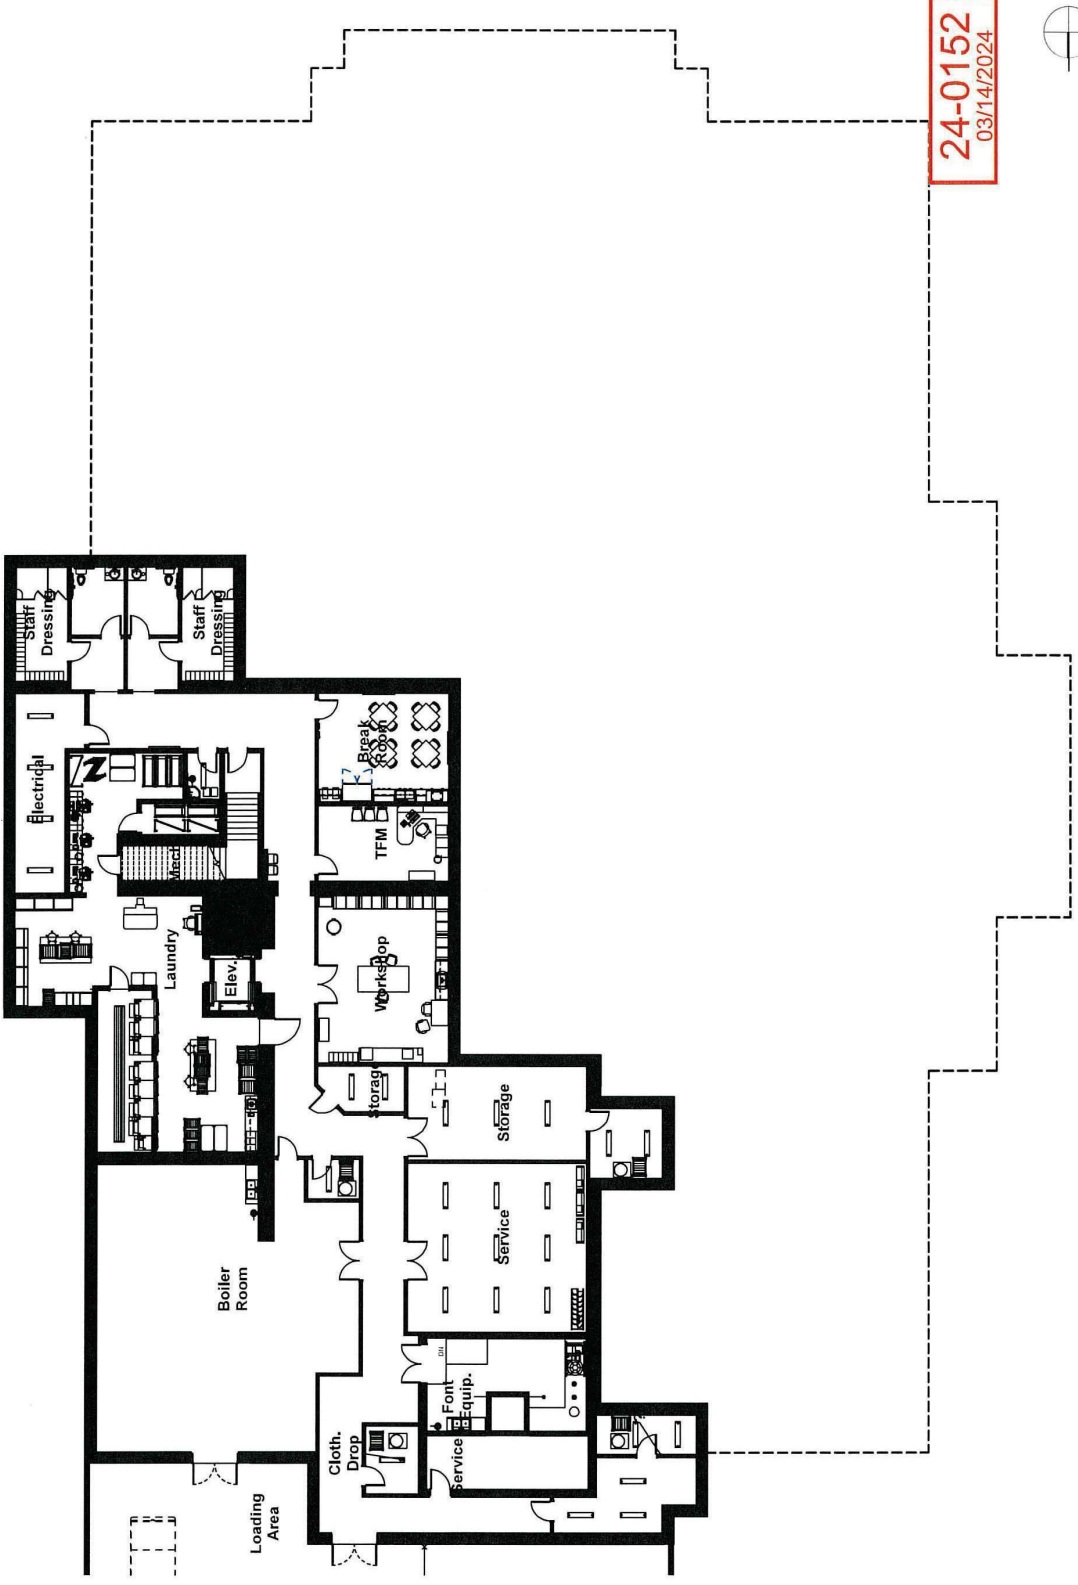

1 TEMPLE BASEMENT FLOOR PLAN
(8'-11/2")



CLIENT:
The Church of
Jesus Christ of
Latter-Day Saints



PG&AL LLC
2325 Park Dr.
Las Vegas, NV 89128
[P] 702.730.4448
www.pg&al.com

REGISTERED
ARCHITECT
STATE OF NEVADA
EXPIRATION DATE 12/31/2024
PROJECT NUMBER 1006930.00
SHEET TITLE TEMPLE LEVEL 1 FLOOR PLAN
SHEET NUMBER AP004


PROJECT NAME
LONE MOUNTAIN
NEVADA TEMPLE

PROJECT LOCATION
GRAND CANYON DR.
AND HICKAM AVE.

PROJECT NUMBER
1006930.00

SHEET TITLE
TEMPLE LEVEL 1
FLOOR PLAN

SHEET NUMBER
AP004

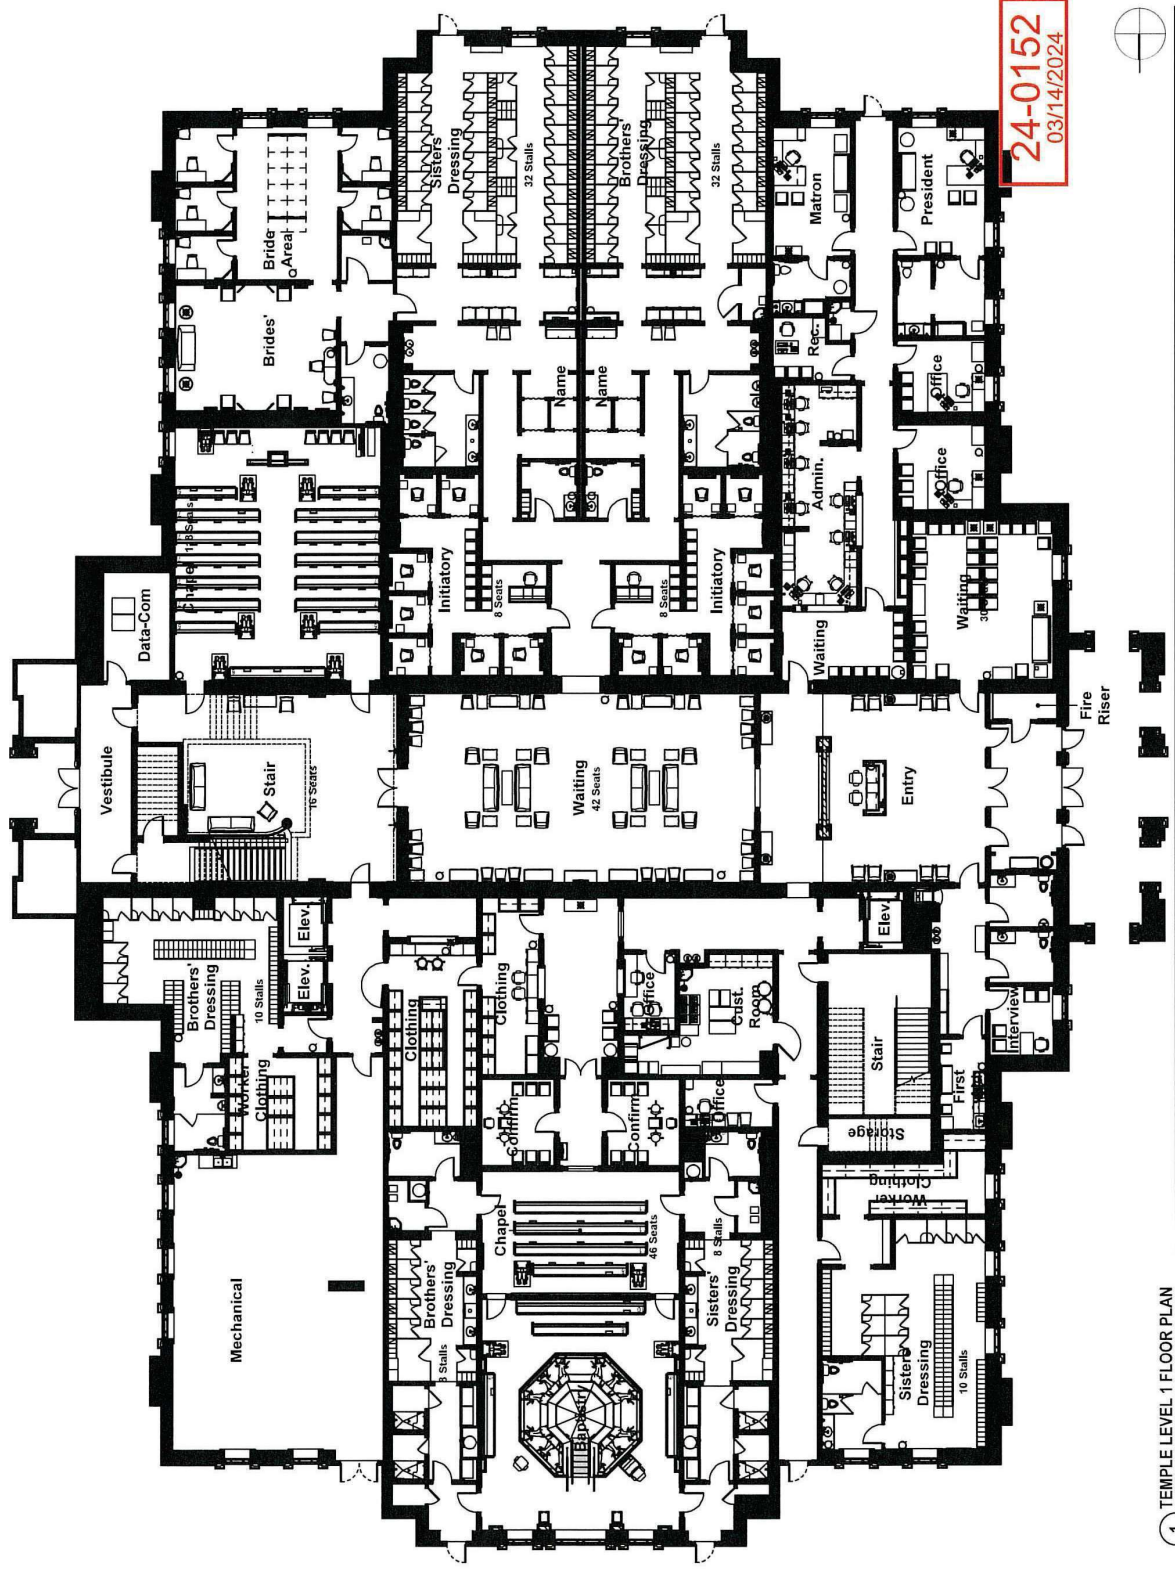

24-0152
03/14/2024

1 TEMPLE LEVEL 1 FLOOR PLAN
1/8" = 1'-0"

CLIENT
The Church of
Jesus Christ of
Latter-Day Saints

ARCHITECT
PGAL
PGAL LLC
2979 Park Dr.
Las Vegas, NV 89128
(702) 739-4448
www.pgal.com

RESERVATION
RETURN ALL NEW
AND EXISTING
FLOOR PLANS TO THE
ARCHITECT FOR
REVISIONS
IF NOT IN FULL
CONFORMANCE
WITH THE
CONTRACT DOCUMENTS
AND/OR
REVISIONS
NOTED
HEREIN
OR
OTHERWISE
SPECIFIED
HEREIN


PROJECT NAME
LONE MOUNTAIN
NEVADA TEMPLE

PROJECT LOCATION
GRAND CANYON DR.
AND HICKAM AVE.

PROJECT NUMBER
1006930.00

SHEET TITLE
TEMPLE LEVEL 3
FLOOR PLAN


SHEET NUMBER
AP006

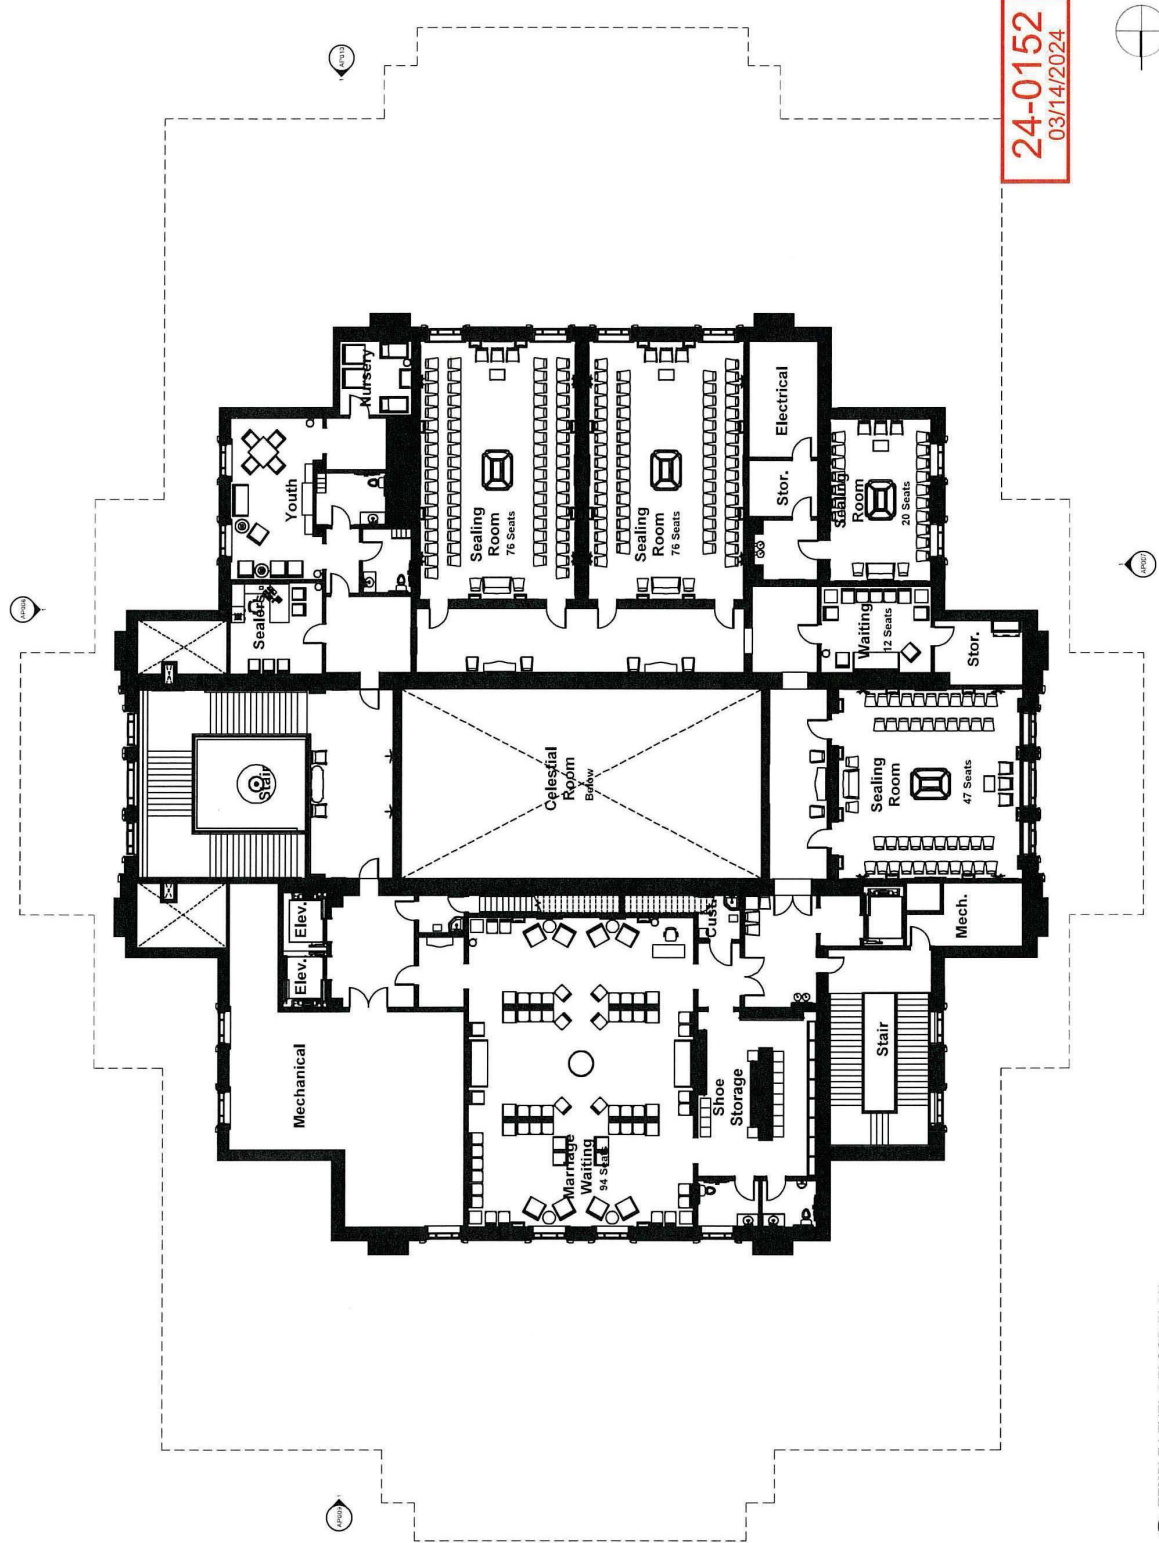


24-0152
03/14/2024

1 TEMPLE LEVEL 3 FLOOR PLAN
1/8" = 1'-0"

REVISIONS
DATE
BY
DESCRIPTION

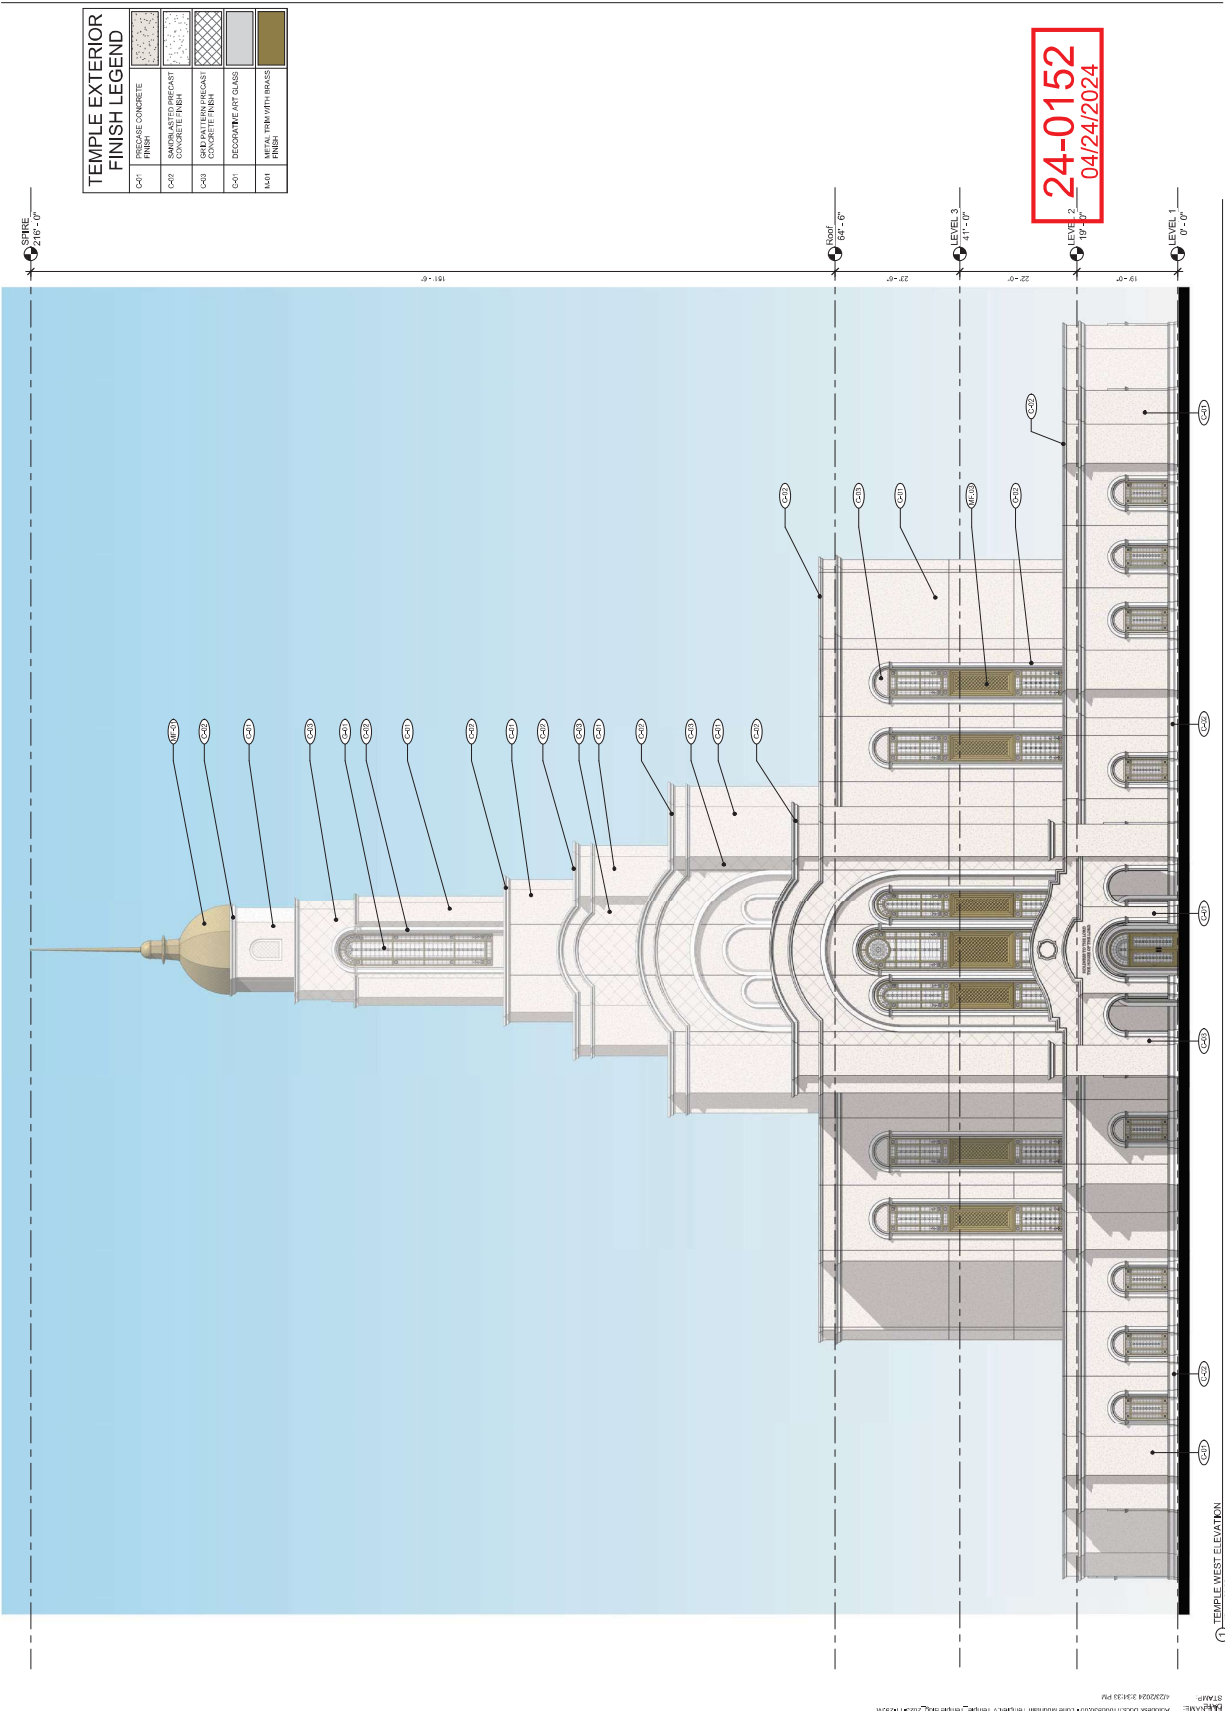

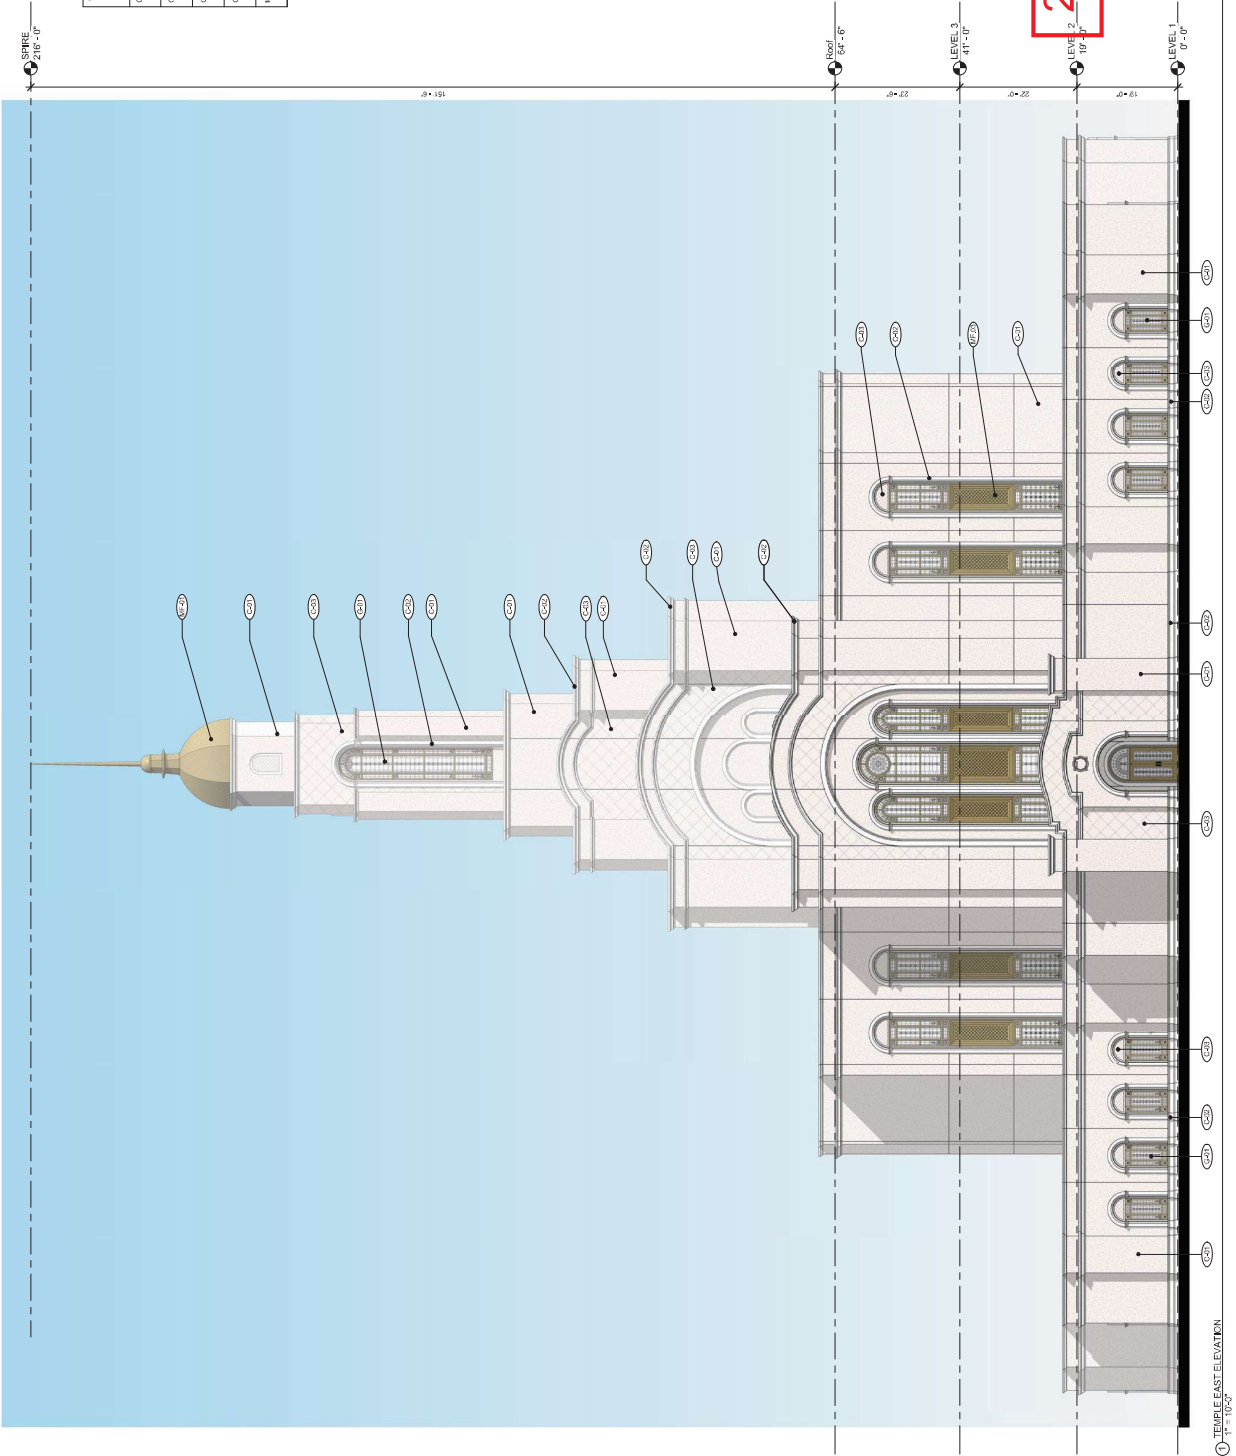

CLIENT
The Church of
Jesus Christ of
Latter-Day Saints



ARCHITECT
PG&A, LLC
7275 Park Dr.
Suite 170
Las Vegas, NV 89128
Tel: 702.730.4448
www.pgall.com

DESCRIPTION

NO.	DESCRIPTION
1	ROOF
2	LEVEL 3
3	LEVEL 2
4	LEVEL 1

PROJECT NAME
LONE MOUNTAIN
NEVADA TEMPLE

PROJECT LOCATION
GRAND CANYON DR.
AND HICKAM AVE.

PROJECT NUMBER
1006930.00

SHEET TITLE
TEMPLE EAST
EXTERIOR
ELEVATION

SHEET NUMBER
AP008.

TEMPLE EXTERIOR FINISH LEGEND	
C01	PREFABRICATED CONCRETE FINISH
C02	SANDBLASTED PREFABRICATED CONCRETE FINISH
C03	GRANITE/PATTERN PREFABRICATED CONCRETE FINISH
C04	DECORATIVE ART GLASS
C05	METAL TRIM WITH BRASS FINISH

CLIENT:

The Church of
Jesus Christ of
Latter-Day Saints

ARCHITECT:



PG&A, LLC
7273 Park Dr.
Suite 170
Las Vegas, NV 89128
Tel: 702.720.4448
www.pg&a.com

NOTES:

DRAWING HISTORY:

NO. DATE BY

PROJECT NAME:
LONE MOUNTAIN
NEVADA TEMPLE

PROJECT LOCATION:
GRAND CANYON DR.
AND HICKAM AVE.


PROJECT NUMBER:
1006930.00


SHEET TITLE:
TEMPLE NORTH
EXTERIOR
ELEVATION

SHEET NUMBER:
AP009.

TEMPLE EXTERIOR FINISH LEGEND	
C01	PRECAST CONCRETE FINISH
C02	SANDBLASTED-PRECAST CONCRETE FINISH
C03	GRB-PATTERN-PRECAST CONCRETE FINISH
C04	DECORATIVE ART GLASS
M01	METAL TRIM WITH BRASS FINISH

24-0152
04/24/2024

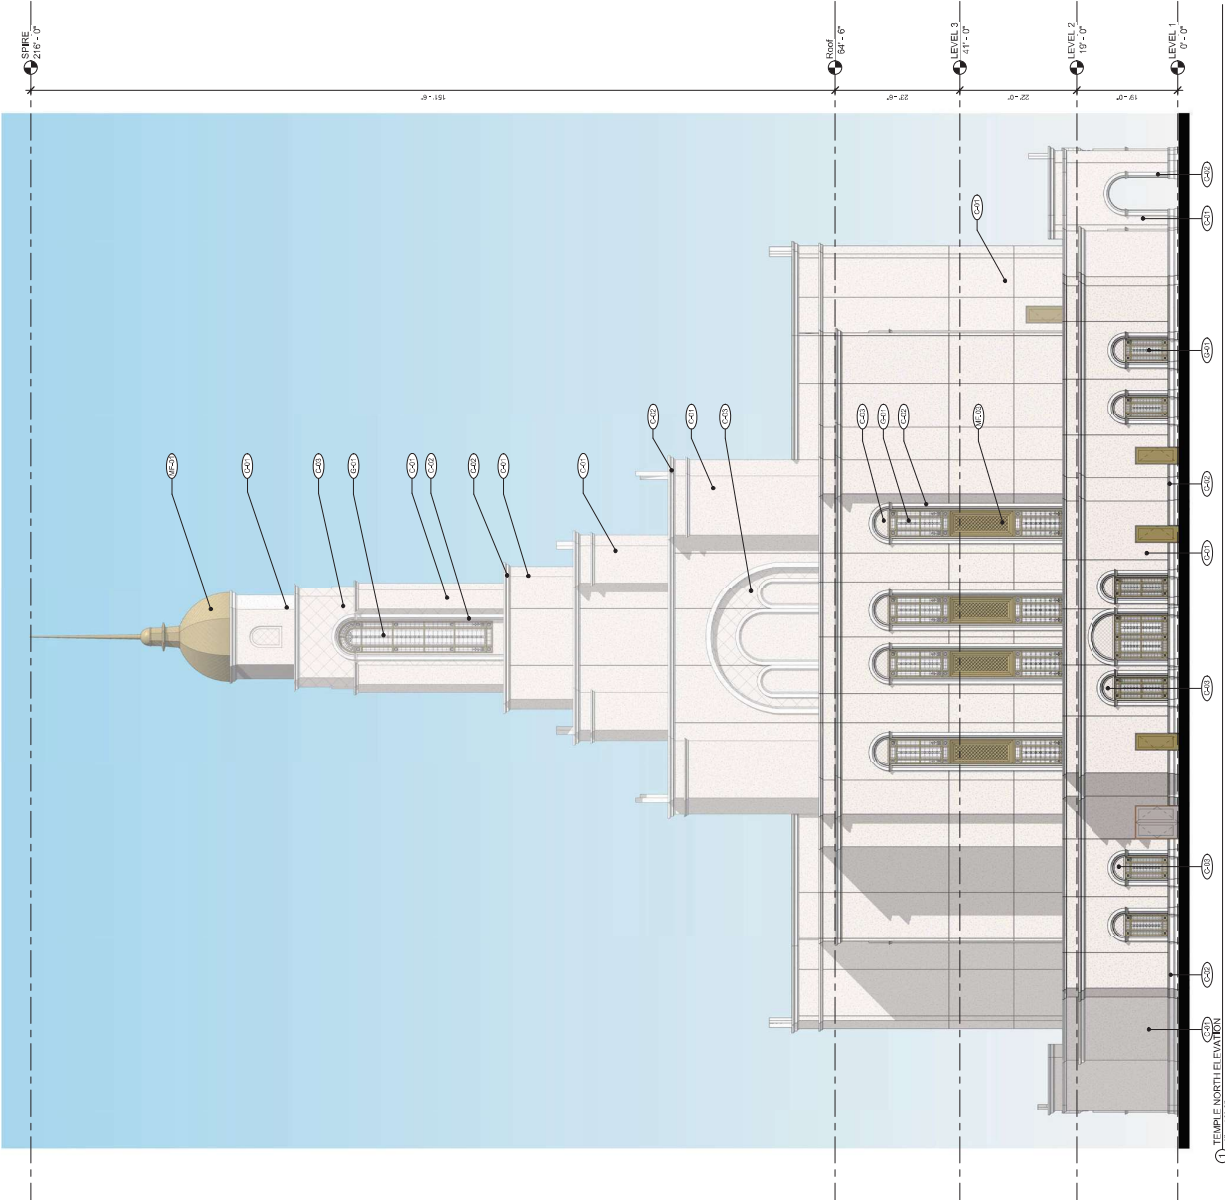

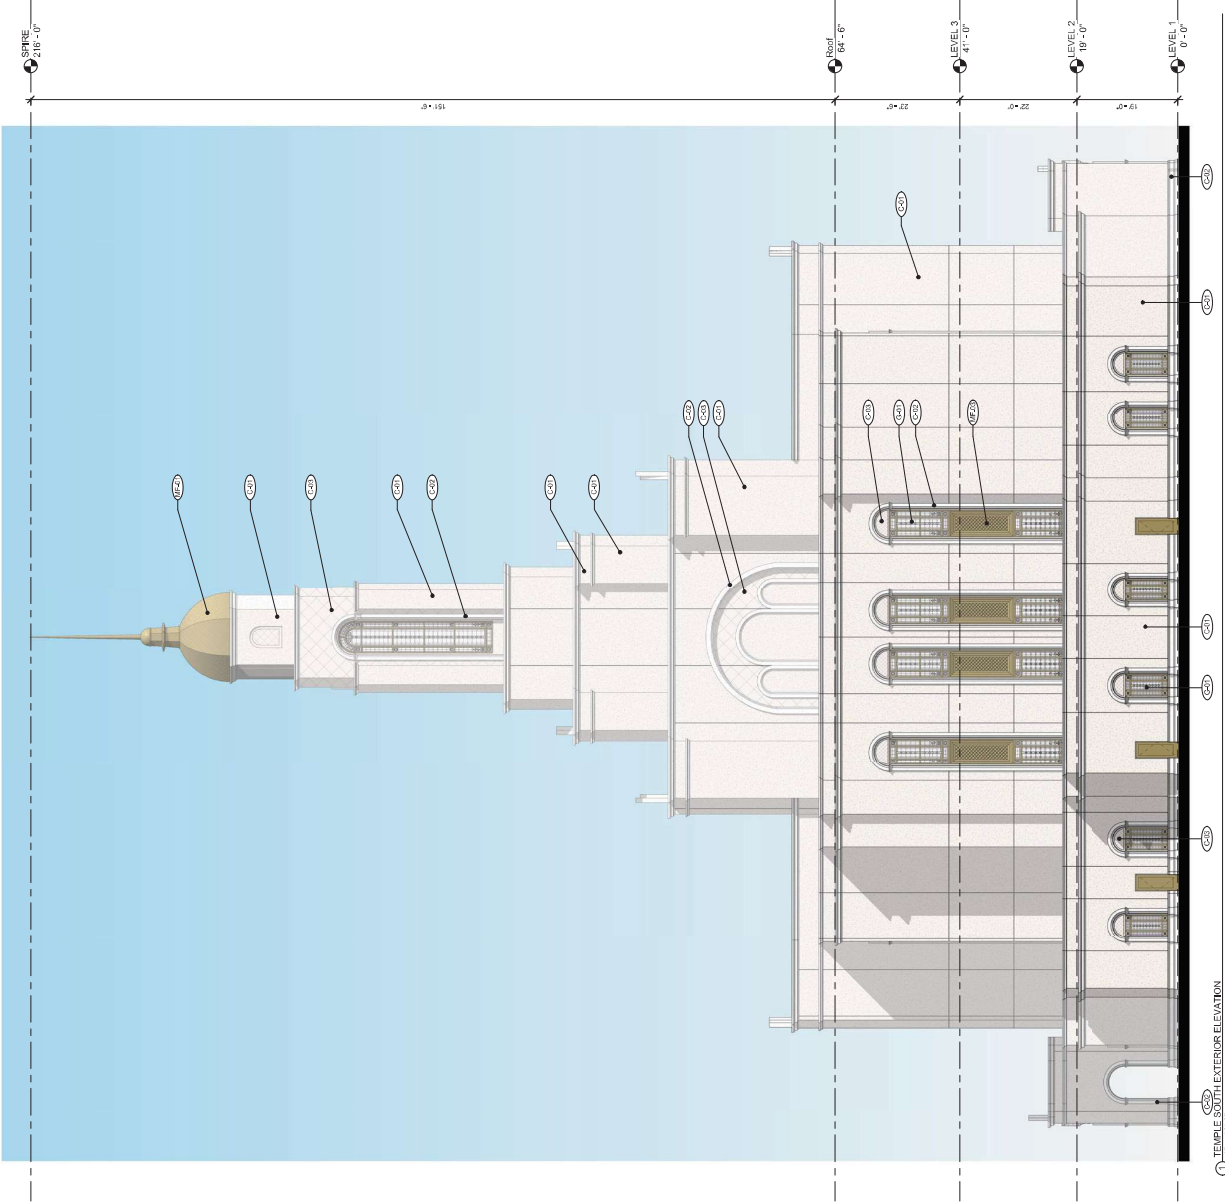

CLIENT
The Church of
Jesus Christ of
Latter-Day Saints



ARCHITECT
PG&A, LLC
7273 Park Dr.
Suite 170
Las Vegas, NV 89128
Tel: 702.720.4448
www.pgall.com

DESCRIPTION

DRAWING HISTORY

PROJECT NAME
LONE MOUNTAIN
NEVADA TEMPLE

PROJECT LOCATION
GRAND CANYON DR.
AND HICKAM AVE.

PROJECT NUMBER
1006930.00


SHEET TITLE
TEMPLE SOUTH
EXTERIOR
ELEVATION

SHEET NUMBER
AP010.


TEMPLE EXTERIOR FINISH LEGEND	
CC1	PREFABRICATED CONCRETE FINISH
CC2	SMOOTHED PRECAST CONCRETE FINISH
CC3	GRID PATTERN PRECAST CONCRETE FINISH
GG1	DECORATIVE ART GLASS
MM1	METAL TRIM WITH BRASS FINISH

24-0152
04/24/2024

Meeting House Exterior Material Legend	
C-01	Typical Precast Concrete Finish
C-02	Sandblasted Precast Concrete Finish
B-01	Brick Masonry, Running Bond Pattern
B-02	Brick Masonry, Soldier Course
G-01	Glassing
P-02	Painted Finish
R-01	Road Tile

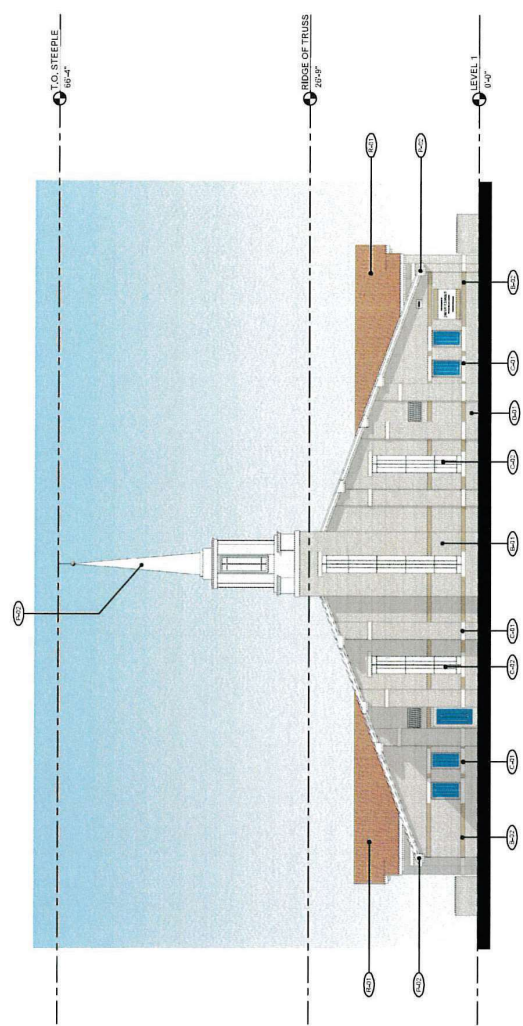

2 MEETING HOUSE EAST ELEVATION
1/8" = 1'-0"

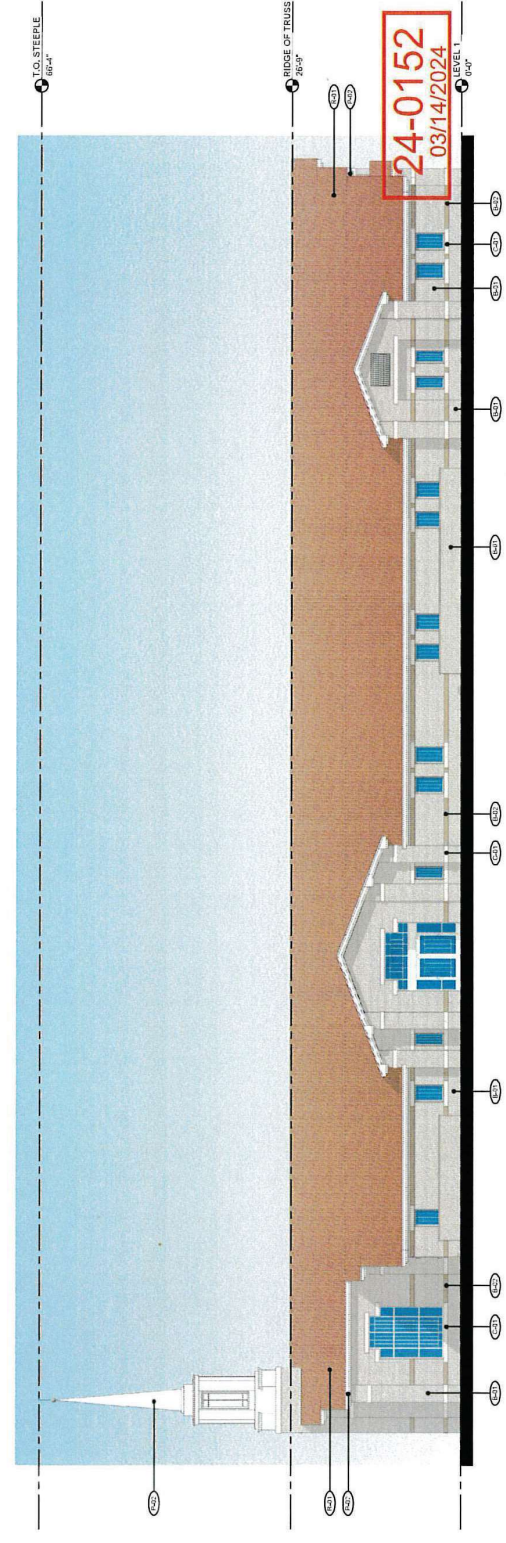

1 MEETING HOUSE NORTH ELEVATION
1/8" = 1'-0"

24-0152
03/14/2024

CLIENT
The Church of
Jesus Christ of
Latter-Day Saints

ARCHITECT
PGAL
PGAL LLC
7273 Park Dr.
Las Vegas, NV 89128
(714) 702-4448
www.pgal.com

REGISTRATION
INTERIM REVIEW
FOR ARCHITECTS
NOT FOR CONSTRUCTION
NOT FOR PERMITS
NOT FOR CONTRACTS
NOT FOR BIDDING
NOT FOR RECORDS

PROJECT NAME
LONE MOUNTAIN
NEVADA TEMPLE


PROJECT LOCATION
GRAND CANYON DR.
AND HICKAM AVE.

PROJECT NUMBER
1006930.00


SHEET TITLE
GROUND'S
BUILDING FLOOR
PLAN &
ELEVATIONS

SHEET NUMBER
AP014


TEMPLE EXTERIOR FINISH LEGEND	
C-01	PRECAST CONCRETE FINISH
C-02	SANDBLASTED PRECAST CONCRETE FINISH
C-03	GRID PATTERN PRECAST CONCRETE FINISH
C-04	DECORATIVE ART GLASS
M-01	METAL TRIM WITH BRASS FINISH
M-02	DECORATIVE METAL PANELING WITH BRASS FINISH
S-01	GENUINE STONE LINER

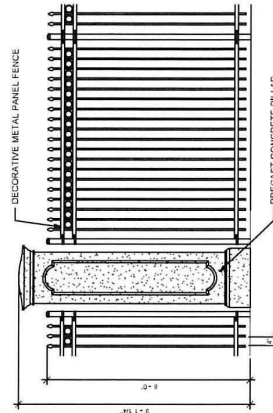


6 PERIMETER FENCE DETAIL
1/8" = 1'-0"

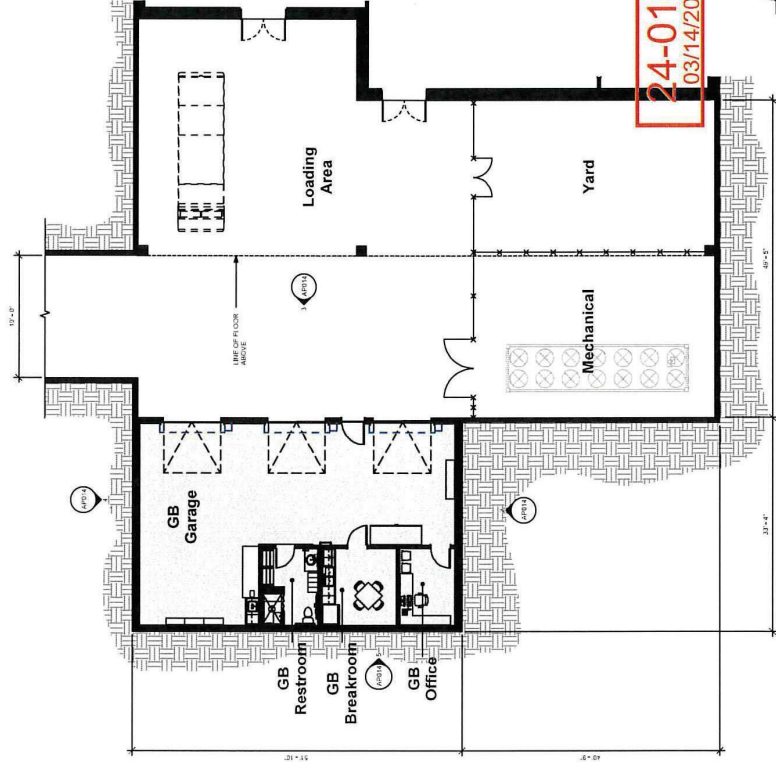


1 GROUND'S BUILDING / YARD FLOOR PLAN
1/8" = 1'-0"

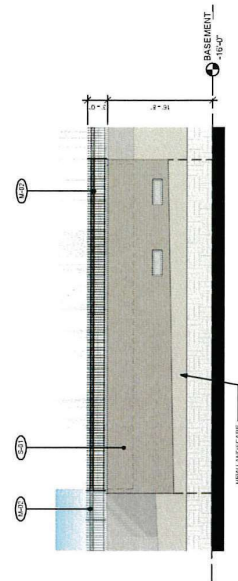


5 GROUND'S BUILDING NORTH ELEVATION
1/8" = 1'-0"

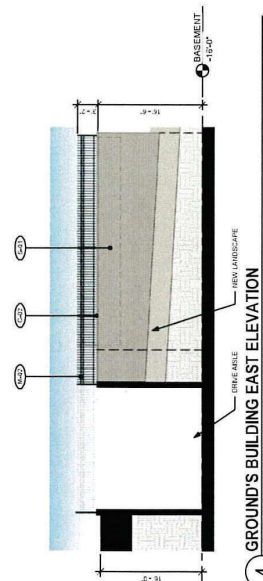

4 GROUND'S BUILDING EAST ELEVATION
1/8" = 1'-0"

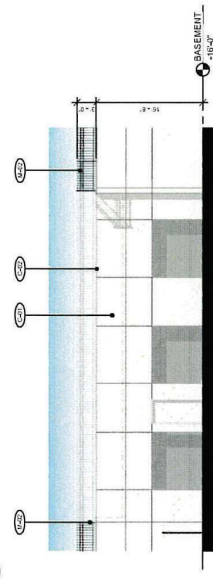

3 GROUND'S BUILDING SOUTH ELEVATION
1/8" = 1'-0"

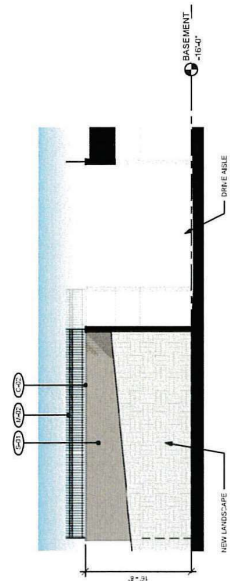

2 GROUND'S BUILDING WEST ELEVATION
1/8" = 1'-0"

SHEET

THE CHURCH OF
JESUS CHRIST
OF LATTER-DAY SAINTS

The Church of
Jesus Christ of
Latter-Day Saints

ARCHITECT



P&AL LLC
7273 Peak Dr.
Las Vegas, NV 89138
T 713 822 1444
F 713 822 1444
www.pandal.com

PREPARED FOR
Copyright © 2023

INTERIM REVIEW
THE PROJECT HAS BEEN REVIEWED
AND FOUND TO BE IN ACCORDANCE
WITH THE REQUIREMENTS OF THE
AUTHORITY OF
CITY OF LAS VEGAS
NOT FOR CONSTRUCTION
APPROVAL. NO OTHER PLANS OR
DOCUMENTS SHALL BE USED.

DATE OF REVIEW

DATE OF REVIEW

2 NORTH - SOUTH SITE ELEVATION
1" = 100'±

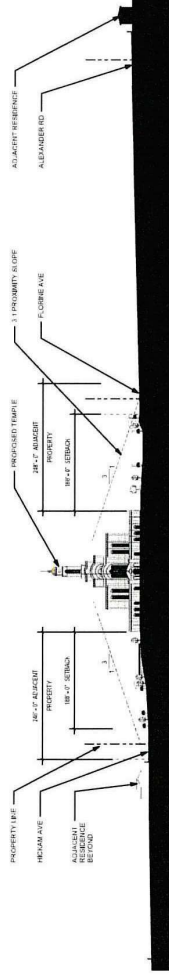

1 EAST - WEST SITE ELEVATION
1" = 100'±

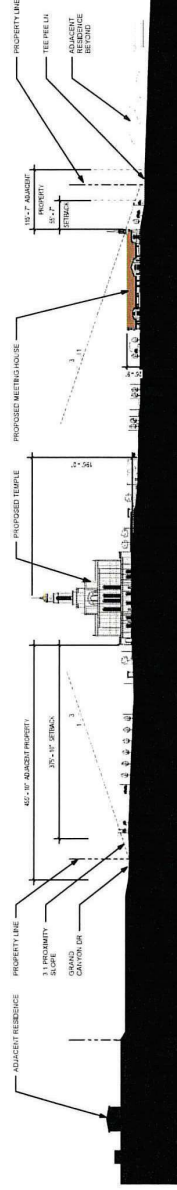


24-0152
03/26/2024

SHEET NUMBER

AP015


24-0-0152
03/14/2024

N GRAND CANYON DRIVE
(PUBLIC-PAVED)

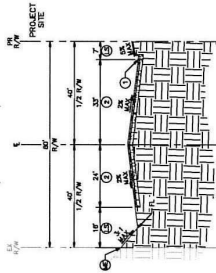


SECTION A
SCALE 1"=20'
DIMENSIONS ON FULL STREET
APPROXIMATE

HICKAM AVENUE
(PUBLIC-PAVED)

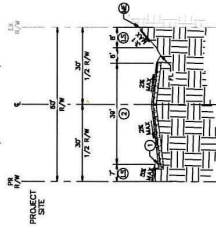


SECTION B
SCALE 1"=20'
DIMENSIONS ON FULL STREET
APPROXIMATE

TEE FEE LANE
(PUBLIC-PAVED)

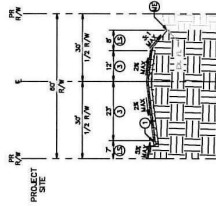

SECTION C
SCALE 1"=20'
DIMENSIONS ON FULL STREET
APPROXIMATE

FLORINE AVENUE
(PUBLIC-PAVED)

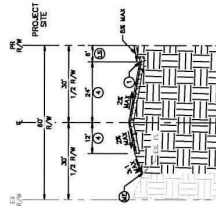

SECTION D
SCALE 1"=20'
DIMENSIONS ON FULL STREET
APPROXIMATE

CONSTRUCTION NOTES

- ① INSTALL 1" CURB AND GUTTER PER STANDARD 20.24 OVER 8" TYPE 1
- ② INSTALL 4" ASPHALT PAVING OVER 4" TYPE 1 AGGREGATE BASE FOR SIDEWALK
- ③ INSTALL 4" ASPHALT PAVING OVER 4" TYPE 1 AGGREGATE BASE FOR SIDEWALK
LAS VEGAS LONE MOUNTAIN TEMPLE		TYPICAL STREET SECTIONS		SHEET NUMBER 3
KIMLEY-HORN © 2024 KIMLEY-HORN AND ASSOCIATES, INC. 8877 LAS VEGAS BOULEVARD, SUITE 200 LAS VEGAS, NV 89123 PHONE: 702-882-3000 WWW.KIMLEY-HORN.COM		KIMLEY-HORN PROJECT DATE BY/APP SCALE AS SHOWN CHECKED BY DATE		DATE BY
REVISIONS		DATE		BY