

**FIRST SUPPLEMENTAL INTERLOCAL CONTRACT  
CENTENNIAL PKWY CHANNEL WEST – FARM ROAD, OSO BLANCA TO  
TEE PEE**

**THIS FIRST SUPPLEMENTAL INTERLOCAL CONTRACT**  
("CONTRACT") made and entered into as of the 14th day of March,  
2024 by and between the Clark County Regional Flood Control District, hereinafter  
referred to as "DISTRICT", and the City of Las Vegas hereinafter referred to as "CITY".

**WITNESSETH**

**WHEREAS**, pursuant to Chapter 543 of the Nevada Revised Statutes, the  
DISTRICT may approve a project to design and construct flood control improvements,  
and;

**WHEREAS**, the flood control improvements proposed herein are the same as  
those generally identified in the 2018 Master Plan Update as Facility Number CNFR  
0000, hereinafter referred to as "PROJECT"; and

**WHEREAS**, the PROJECT is identified and shown on the attached Exhibit "A";  
and

**WHEREAS**, the PROJECT has been approved by the DISTRICT on its Ten Year  
Construction Program; and

**WHEREAS**, the PROJECT has regional flood control significance and is located  
in the same hydrographic area as the Las Vegas Valley.

**WHEREAS**, the Interlocal Contract dated May 20, 2021 was entered into  
between the DISTRICT and the CITY; and,

**WHEREAS**, the City desires to extend project completion date.

**NOW, THEREFORE**, in consideration of the covenants, conditions, contracts,  
and promises of the parties hereto, the DISTRICT and the CITY agree to the following:

**SECTION III – GENERAL**, paragraphs 10 and 14 shall be revised to read as  
follows:

10. Accurate documentation of all work performed and payments made will be maintained by the CITY in accordance with applicable state laws and retention policies of the CITY.
14. The items covered in SECTION II – PROJECT COSTS must be completed to the satisfaction of the DISTRICT prior to May 31, 2026. The DISTRICT may, at any time thereafter, grant extensions or terminate this CONTRACT after thirty (30) days notice.

The remainder of the original Interlocal Contract dated May 20, 2021 shall remain unchanged.

**IN WITNESS WHEREOF**, the Parties have caused this First Supplemental Interlocal Contract to be executed by their duly authorized representatives the day and year first above written.

Date of Council Action

\_\_\_\_\_

City of Las Vegas

By: \_\_\_\_\_  
Carolyn G. Goodman, Mayor

Attest

By: \_\_\_\_\_  
LuAnn Holmes, MMC  
City Clerk

Approved as to Form

By: John S. Ridilla 3/28/24  
Deputy City Attorney      Date  
John S. Ridilla  
Chief Deputy City Attorney

Date of District Action

March 14, 2024

Regional Flood Control District


By: JUSTIN JONES  
JUSTIN JONES (Mar 14, 2024 10:00 PDT)  
JUSTIN JONES  
Chair

Attest

By: Deanna Hughes  
Deanna Hughes  
Secretary to the Board

Approved as to Form

By: Christopher figgins  
Christopher figgins (Mar 14, 2024 09:16 PDT)  
Christopher Figgins  
RFCD Attorney

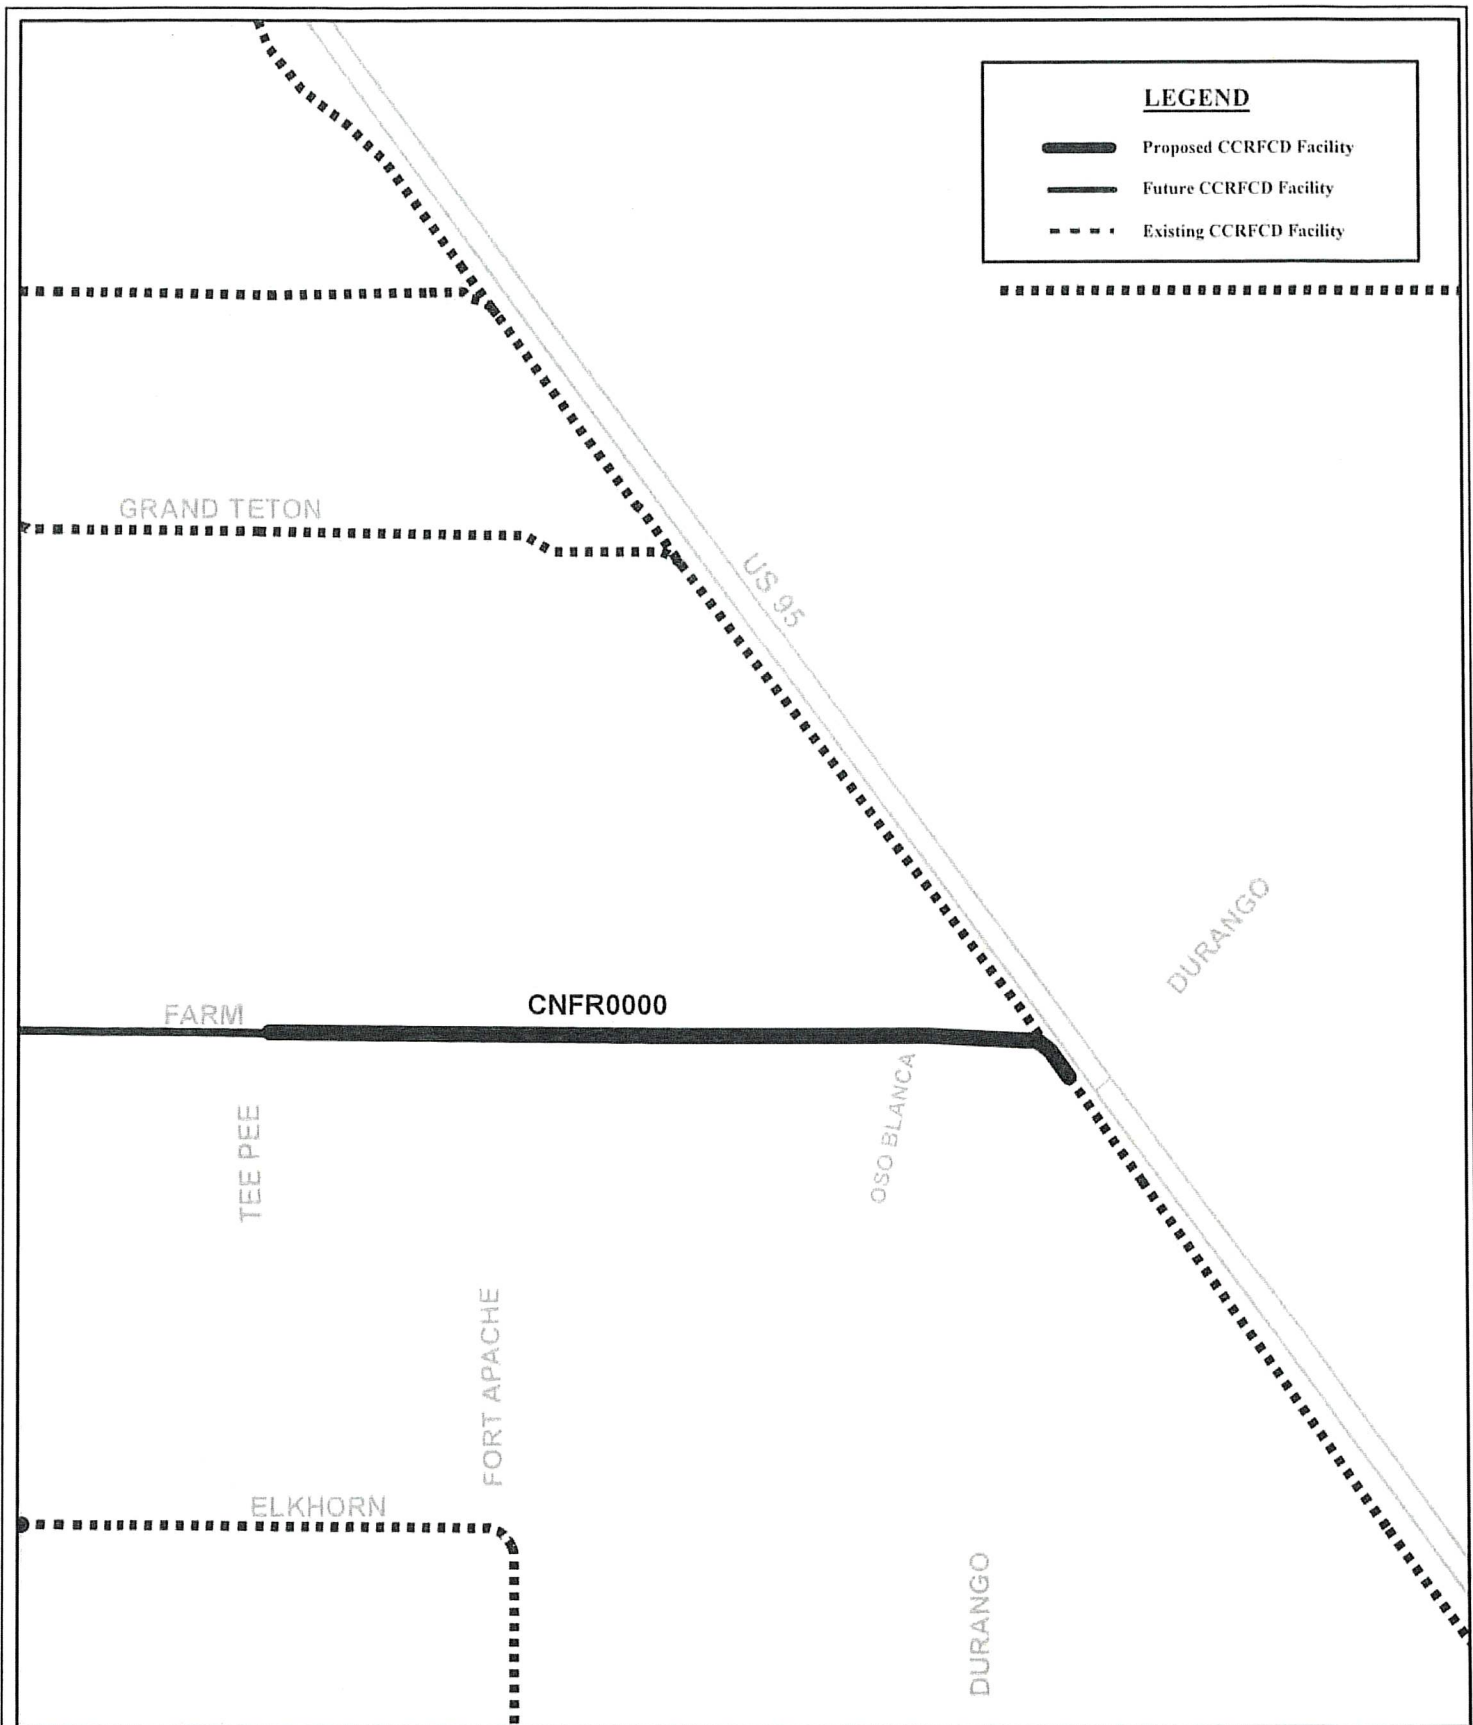

**EXHIBIT A**  
**CENTENNIAL PKWY CHANNEL WEST -**  
**FARM ROAD, OSO BLANCA TO TEE PEE**  
**(LAS23J21)**

**SCALE: 1:12,000**  
**DRAWING NAME:**  
 LAS23J21\_CENT\_PKWY\_FARM\_OSOBLANCA  
**DRAWN BY: C. JONES**  
**DATE: 4/14/2021**  
**SHEET NUMBER 1 OF 1**