

**FOURTH SUPPLEMENTAL INTERLOCAL CONTRACT
GOWAN – ALEXANDER ROAD, DECATUR BOULEVARD TO TORREY
PINES DRIVE AKA GOWAN-ALEXANDER ROAD, RANCHO DRIVE TO
DECATUR BOULEVARD**

THIS FOURTH SUPPLEMENTAL INTERLOCAL CONTRACT
("CONTRACT") made and entered into as of the 10 day of April,
2025 by and between the Clark County Regional Flood Control District, hereinafter
referred to as "DISTRICT", and the City of Las Vegas hereinafter referred to as "CITY".

W I T N E S S E T H

WHEREAS, pursuant to Chapter 543 of the Nevada Revised Statutes, the
DISTRICT may approve a project to design and construct flood control improvements,
and;

WHEREAS, the flood control improvements proposed herein are the same as
those generally identified in the 2013 Master Plan Update as Facility Number GOAL
0000, hereinafter referred to as "PROJECT"; and,

WHEREAS, the flood control improvements proposed herein are the same as
those generally identified in the 2018 Master Plan Update as Facility Number GOAL
0000, 0056, 0100 and GOA2 0000, hereinafter referred to as "PROJECT"; and

WHEREAS, the flood control improvements proposed herein are the same as
those generally identified in the 2023 Master Plan Update as Facility Number GOAL
0005, 0056, 0100 and GOA2 0000, hereinafter referred to as "PROJECT"; and

WHEREAS, the PROJECT is identified and shown on the attached Exhibit "A";
and

WHEREAS, the PROJECT has been approved by the DISTRICT on its Ten Year
Construction Program; and

WHEREAS, the PROJECT has regional flood control significance and is located
in the same hydrographic area as the Las Vegas Valley.

WHEREAS, the Interlocal Contract dated July 11, 2013, First Supplemental
Interlocal Contract dated May 23, 2019, Second Supplemental Interlocal Contract dated
April 14, 2022 and Third Supplemental Interlocal Contract dated July 13, 2023 were
entered into between the DISTRICT and the CITY; and,

WHEREAS, the City desires to extend project completion date.

NOW, THEREFORE, in consideration of the covenants, conditions, contracts, and promises of the parties hereto, the DISTRICT and the CITY agree to the following:

SECTION III – GENERAL, paragraph 14 shall be revised to read as follows:

14. The items covered in SECTION II – PROJECT COSTS must be completed to the satisfaction of the DISTRICT prior to June 30, 2028. The DISTRICT may, at any time thereafter, grant extensions or terminate this CONTRACT after thirty (30) days notice.

The remainder of the original Interlocal Contract dated July 11, 2013, First Supplemental Interlocal Contract dated May 23, 2019, Second Supplemental Interlocal Contract dated April 14, 2022 and Third Interlocal Contract dated July 13, 2023 shall remain unchanged.

///

///

///

///

///

///

///

///

///

///

IN WITNESS WHEREOF, the Parties have caused this Fourth Supplemental Interlocal Contract to be executed by their duly authorized representatives the day and year first above written.

Date of Council Action

City of Las Vegas

By: _____
Shelley Berkley, Mayor

Attest

By: _____
LuAnn Holmes, MMC
City Clerk

Approved as to Form

By: John S. Ridilla 4/22/25
Deputy City Attorney Date

John S. Ridilla
Assistant City Attorney

Date of District Action

April 10, 2025

Regional Flood Control District

By: Justin Jones
Justin Jones (Apr 10, 2025 13:21 PDT)
JUSTIN JONES
Chair

Attest

By: Deanna Hughes
Deanna Hughes
Secretary to the Board

Approved as to Form

By: Christopher Figgins Apr 10, 2025
Christopher Figgins (Apr 10, 2025 10:15 PDT) Date
Christopher Figgins
RFCD Attorney

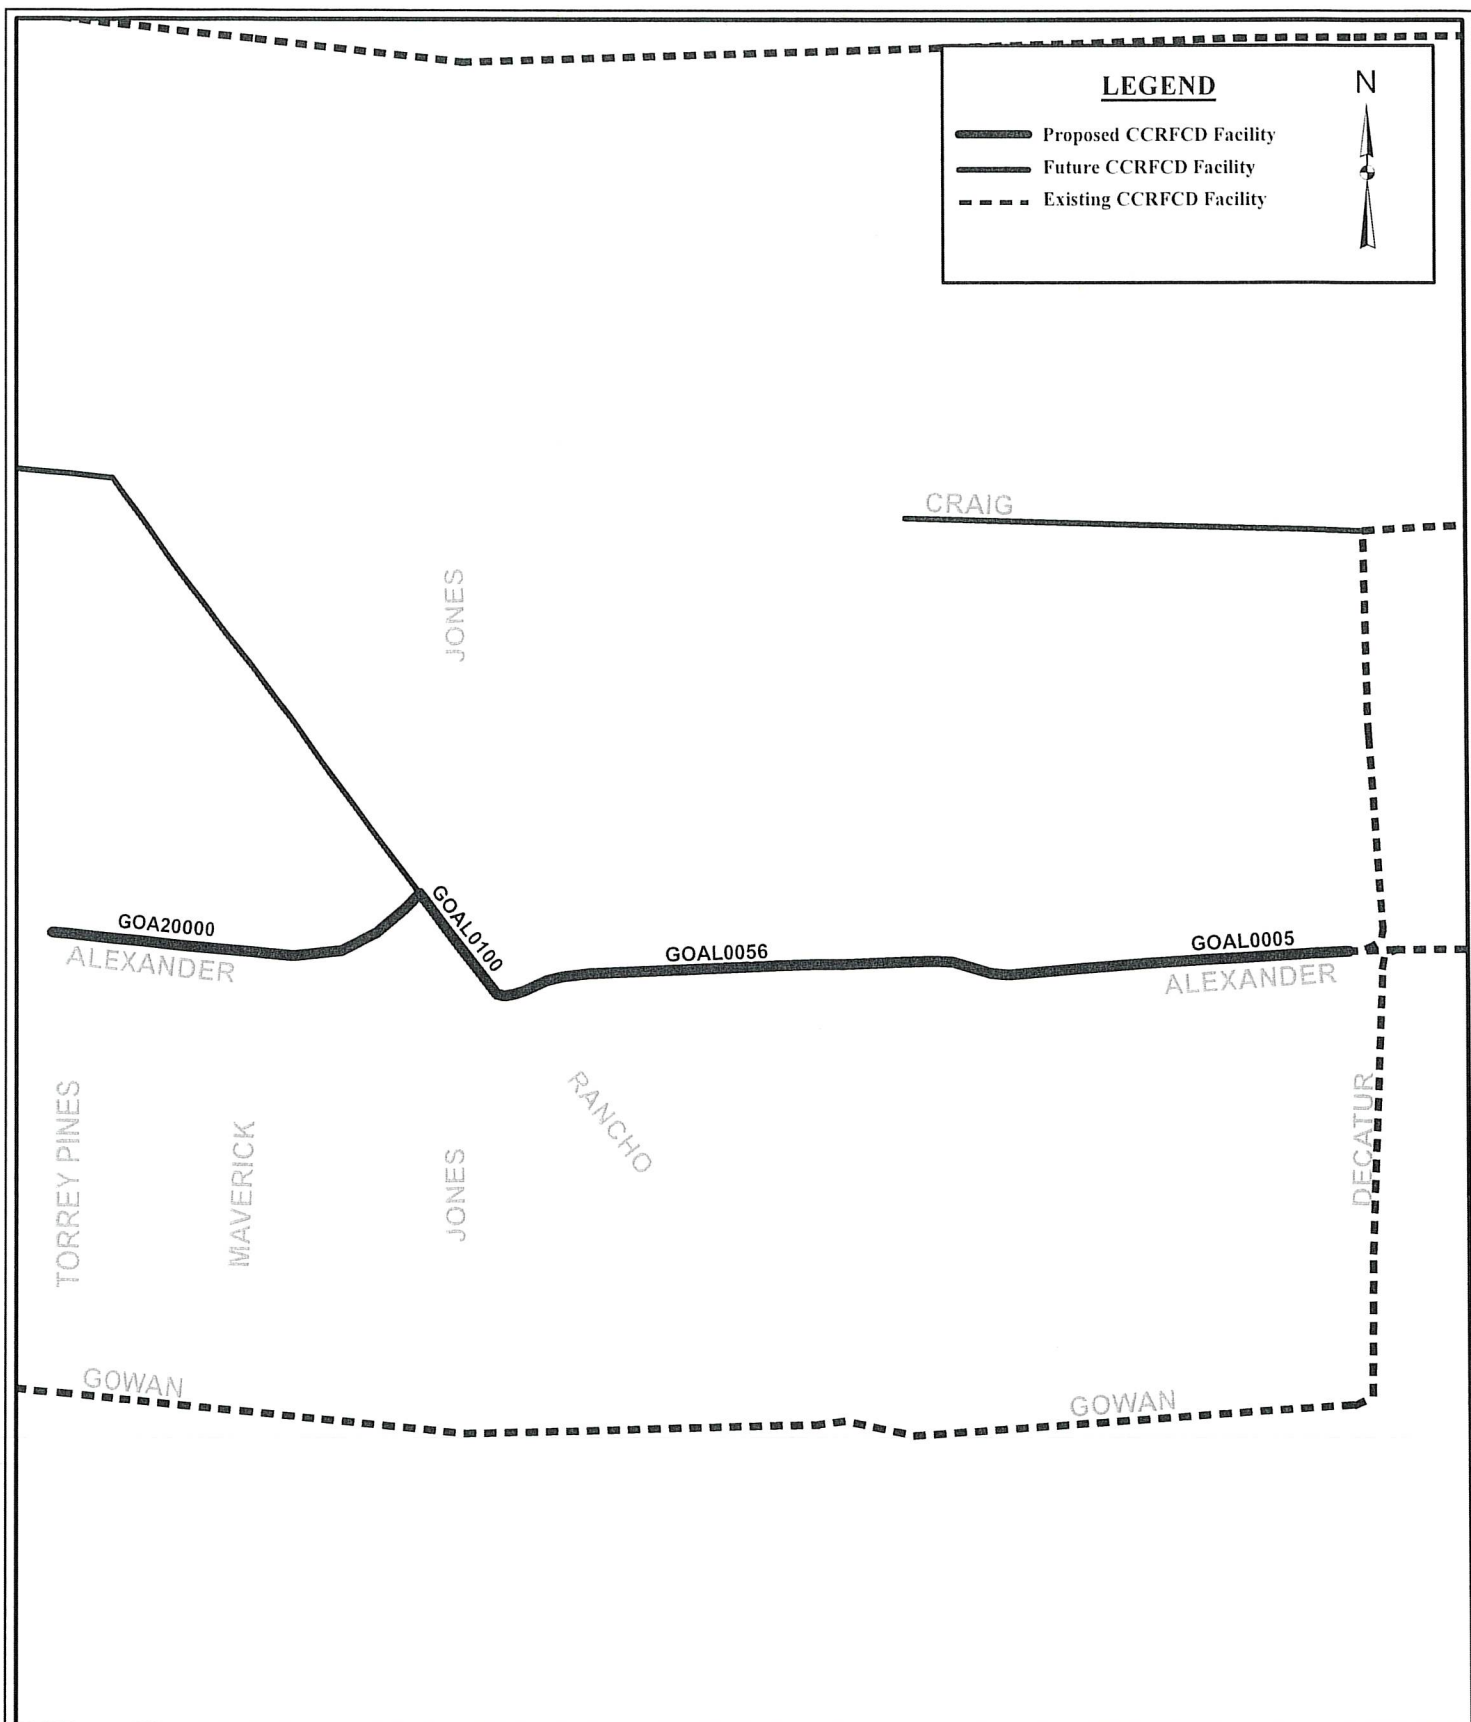


EXHIBIT A

**GOWAN-ALEXANDER ROAD, DECATUR BOULEVARD TO
TORREY PINES DRIVE**

(LAS30A13)

SCALE: 1:13,000

DRAWING NAME:

LAS30A13_GOWAN-ALEXANDER

DRAWN BY: JRT

DATE: 3/13/2025

SHEET NUMBER 1 OF 1

