



DEPARTMENT OF PLANNING

Application / Petition Form & Statement of Financial Interest

Department Use

Case #
Meeting Date
Total Fee
Received By/Date

Case Type (Special Use Permit, Rezoning, Variance, Site Development Plan Review, etc) EXTENSION OF TIME

Project Address (Location) 3523 N JONES BLVD., LAS VEGAS, NV 89108

Project Name CHURCH OF GOD (SEVENTH DAY) ENGLISH **Proposed Use** HOUSE OF WORSHIP

Assessor's Parcel #(s) 138-11-704-009 **Ward #** 5

General Plan: Existing PF Proposed PF **Zoning:** Existing C-V (CIVIC) Proposed C-V (CIVIC)

Additional Information _____

Property Owner CHURCH OF GOD (SEVENTH DAY) ENGLISH **Contact** JOSE HERNANDEZ

Address 6116 FANTASTIC TACHI STREET, NORTH LAS VEGAS, NV 89081 **City** N LAS VEGAS **State** NV **Zip** 89081

E-mail JOSEANDROBERTA@YAHOO.COM **Phone** 702-349-8502

Applicant CHURCH OF GOD (SEVENTH DAY) ENGLISH **Contact** JOSE HERNANDEZ

Address 6116 FANTASTIC TACHI STREET, NORTH LAS VEGAS, NV 89081 **City** N LAS VEGAS **State** NV **Zip** 89081

E-mail JOSEANDROBERTA@YAHOO.COM **Phone** 702-349-8502

Representative JOSE HERNANDEZ **Contact** JOSE HERNANDEZ

Address 6116 FANTASTIC TACHI STREET, NORTH LAS VEGAS, NV 89081 **City** N LAS VEGAS **State** NV **Zip** 89081

E-mail JOSEANDROBERTA@YAHOO.COM **Phone** 702-349-8502

To the best of your knowledge, does the Mayor or any member of the City Council or Planning Commission have any financial interest in this or any other property with the property owner, applicant, the property owner or applicant's general or limited partners, or an officer of their corporation or limited liability company? ☐ Yes ☒ No

If yes, please indicate the member of the City Council or Planning Commission who is involved and list the name(s) of the person or persons with whom the City Official holds an interest. Also list the Assessor's Parcel Number if the property in which the interest is held is different from the case parcel.

City Official N/A **Partner(s)** _____

Partner(s) _____

- I certify that I am the applicant and that the information submitted with this application is true and accurate to the best of my knowledge and belief. I understand that the City is not responsible for inaccuracies in information presented, and that inaccuracies, false information or incomplete application may cause the application to be rejected. I further certify that I am the owner or purchaser (or option holder) of the property involved in the application, or the lessee or agent fully authorized by the owner to make this submission, as indicated by the owner's signature below.
- Application will not be deemed complete until the submitted materials have been reviewed by Department of Planning for consistency with the Zoning Ordinance.


Property Owner Signature JOSE HERNANDEZ

An authorized agent may sign in lieu of the property owner for Final Maps, Tentative Maps and Parcel Maps


Print Name JOSE HERNANDEZ


Subscribed and sworn before me
This 11th day of October, 2024

Jill Gravelle
Notary Public in and for said County and State

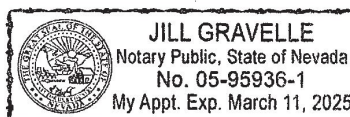


24-0506
10/15/2024

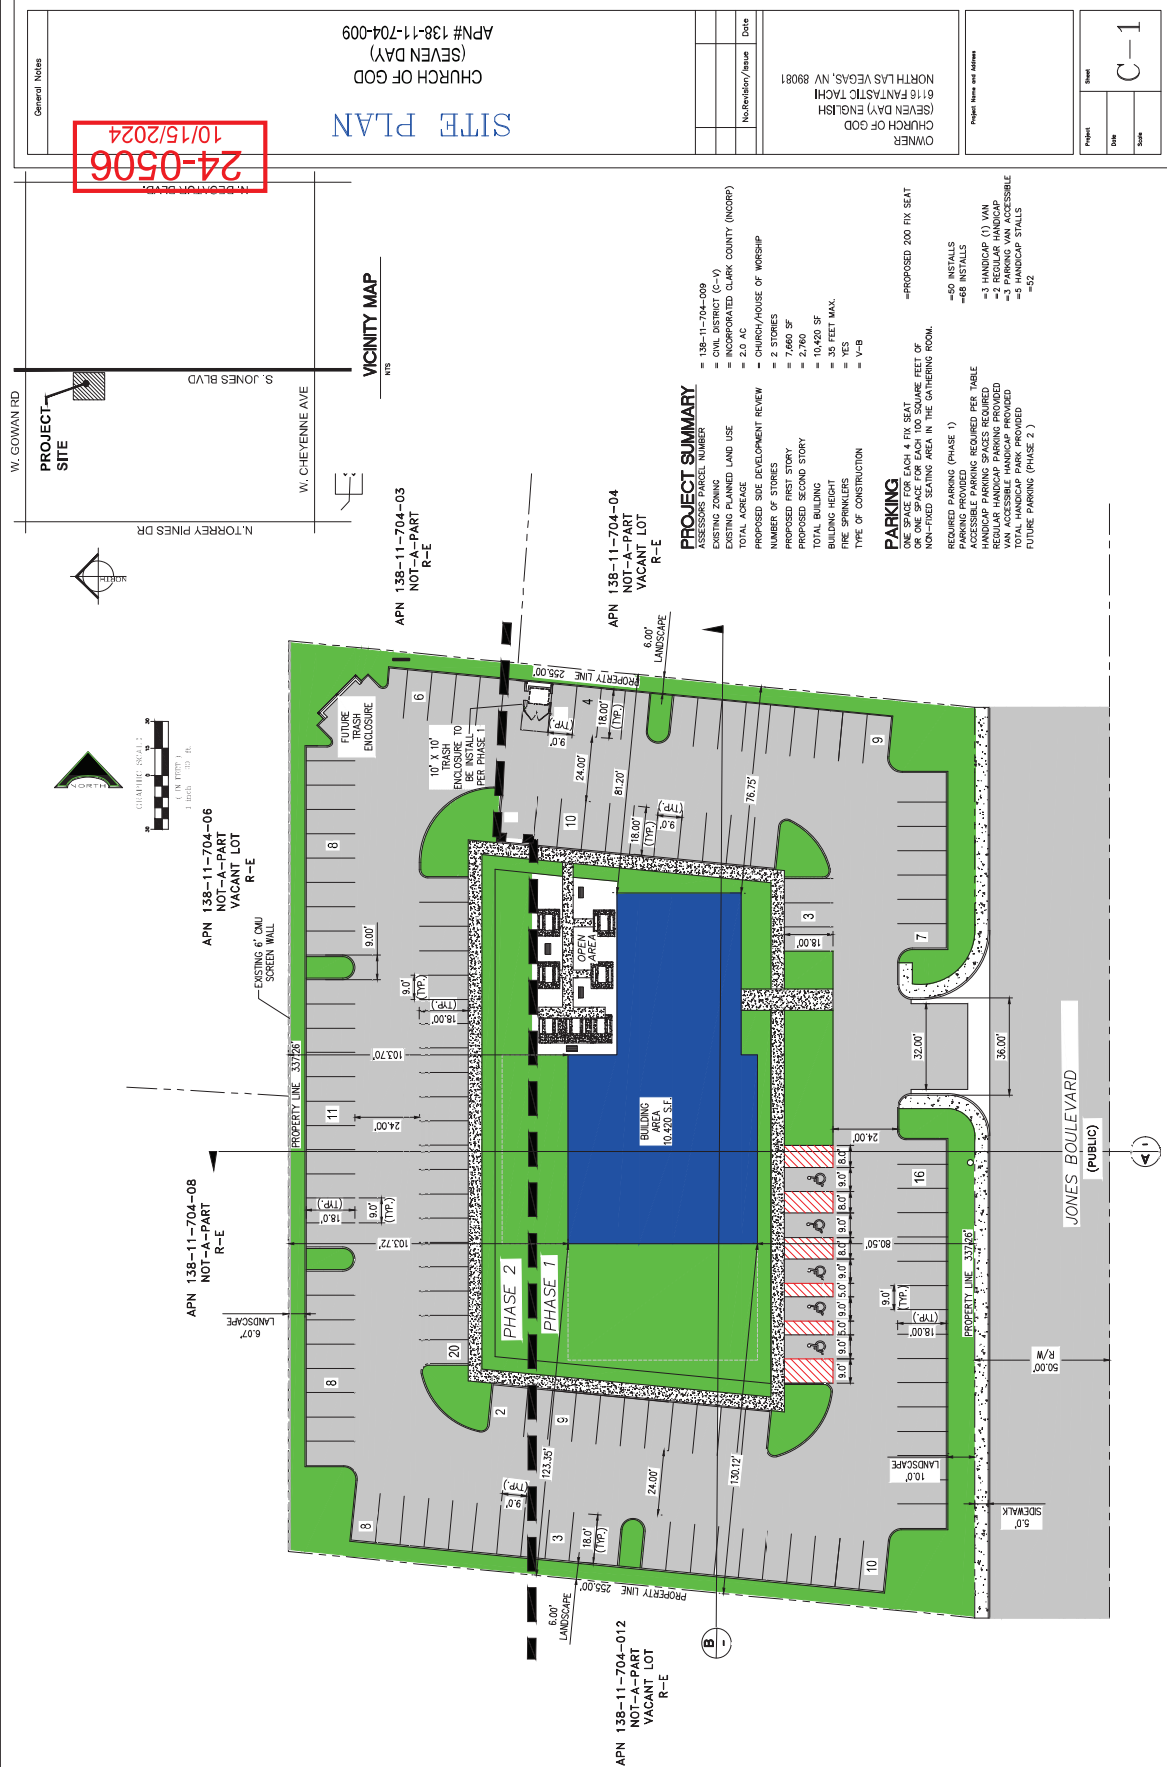

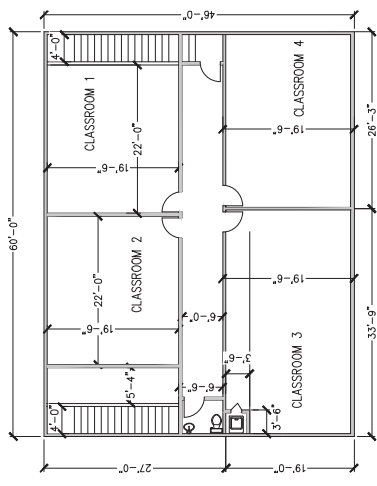

SECOND STORY
SCALE: 1/2"=1'

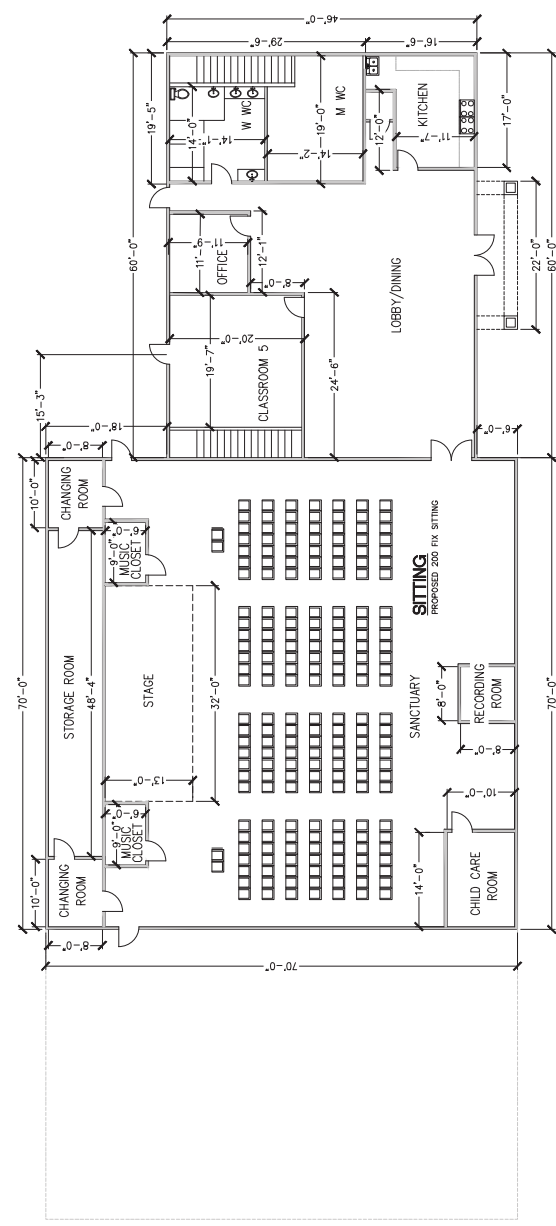

FIRST STORY
SCALE: 1/2"=1'

General Notes

24-0506
10/15/2024

FLOOR PLAN

CHURCH OF GOD
(SEVEN DAY)
APN# 138-11-704-009

OWNER
CHURCH OF GOD
(SEVEN DAY) ENGLISH
8118 FANTASTIC TACHI
NORTH LAS VEGAS, NV 89081

Project Name and Address

Project: 24-0506
Date: 10/15/2024
Sheet: C-3

General Notes

24-0506
10/15/2024

ELEVATIONS

CHURCH OF GOD
(SEVEN DAY)
APN# 138-11-704-009

OWNER
CHURCH OF GOD
(SEVEN DAY) ENGLISH
8116 FANTASTIC TACH
NORTH LAS VEGAS, NV 89081

Project Name and Address


Project
Date
Sheet

C-4




ACCENT COLORS
ACCENT COLORS
MAIN BUILDING COLOR
ACCENT COLORS


CONCRETE FLAT ROOF TILE

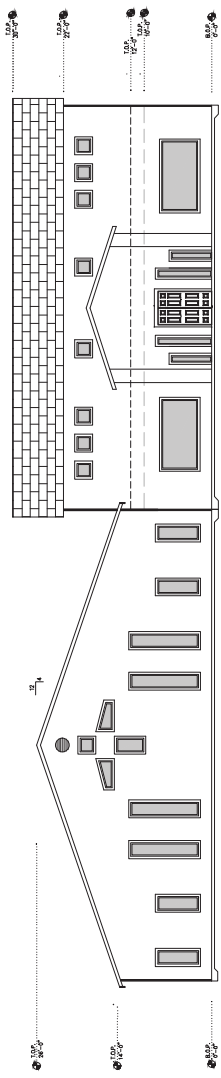


EAST VIEW
SCALE: 1/2" = 1'

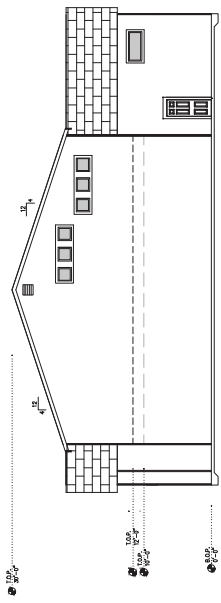

NORTH VIEW
SCALE: 1/2" = 1'

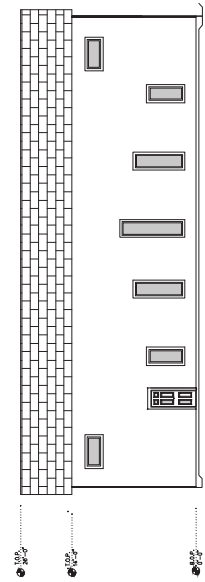

SOUTH VIEW
SCALE: 1/2" = 1'

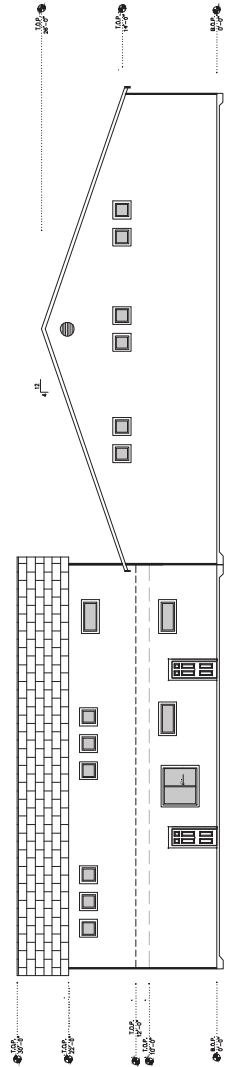

WEST VIEW
SCALE: 1/2" = 1'