

**FIRST SUPPLEMENTAL INTERLOCAL CONTRACT
OWENS AVENUE EAST – LV WASH TO EASTERN**

THIS FIRST SUPPLEMENTAL INTERLOCAL CONTRACT (“CONTRACT”) made and entered into as of the 11th day of January, 2024 by and between the Clark County Regional Flood Control District, hereinafter referred to as “DISTRICT”, and the City of Las Vegas hereinafter referred to as “CITY”.

WITNESSETH

WHEREAS, pursuant to Chapter 543 of the Nevada Revised Statutes, the DISTRICT may approve a project to design and construct flood control improvements, and;

WHEREAS, the flood control improvements proposed herein are the same as those generally identified in the 2018 Master Plan Update as Facility Number LVOE 0000 and LVOE 0085, hereinafter referred to as “PROJECT”; and

WHEREAS, the PROJECT is identified and shown on the attached Exhibit “A”; and

WHEREAS, the PROJECT has been approved by the DISTRICT on its Ten Year Construction Program; and

WHEREAS, the PROJECT has regional flood control significance and is located in the same hydrographic area as the Las Vegas Valley.

WHEREAS, the Interlocal Contract dated March 10, 2022 was entered into between the DISTRICT and the CITY; and,

WHEREAS, the City desires to extend project completion date.

NOW, THEREFORE, in consideration of the covenants, conditions, contracts, and promises of the parties hereto, the DISTRICT and the CITY agree to the following:

SECTION III – GENERAL, paragraph 14 shall be revised to read as follows:

14. The items covered in SECTION II – PROJECT COSTS must be completed to the satisfaction of the DISTRICT prior to March 31, 2027. The DISTRICT may, at any time thereafter, grant extensions or terminate this CONTRACT after thirty (30) days notice.

The remainder of the original Interlocal Contract dated March 10, 2022 shall remain unchanged.

IN WITNESS WHEREOF, the Parties have caused this First Supplemental Interlocal Contract to be executed by their duly authorized representatives the day and year first above written.

Date of Council Action


Date of District Action

January 11, 2024

City of Las Vegas

Regional Flood Control District


By: _____
Carolyn G. Goodman, Mayor

By:  _____
Justin Jones (Jan 20, 2024 08:13 PST)
JUSTIN JONES
Chair

Attest


Attest


By: _____
LuAnn Holmes, MMC
City Clerk


By:  _____
Deanna Hughes
Secretary to the Board

Approved as to Form

Approved as to Form

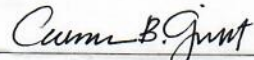By:  1/30/24
Deputy City Attorney Date
Carmen B. Gilbert
Deputy City Attorney

By:  _____
Chris Figgins (Jan 16, 2024 09:49 PST)
Christopher Figgins
RFCD Attorney

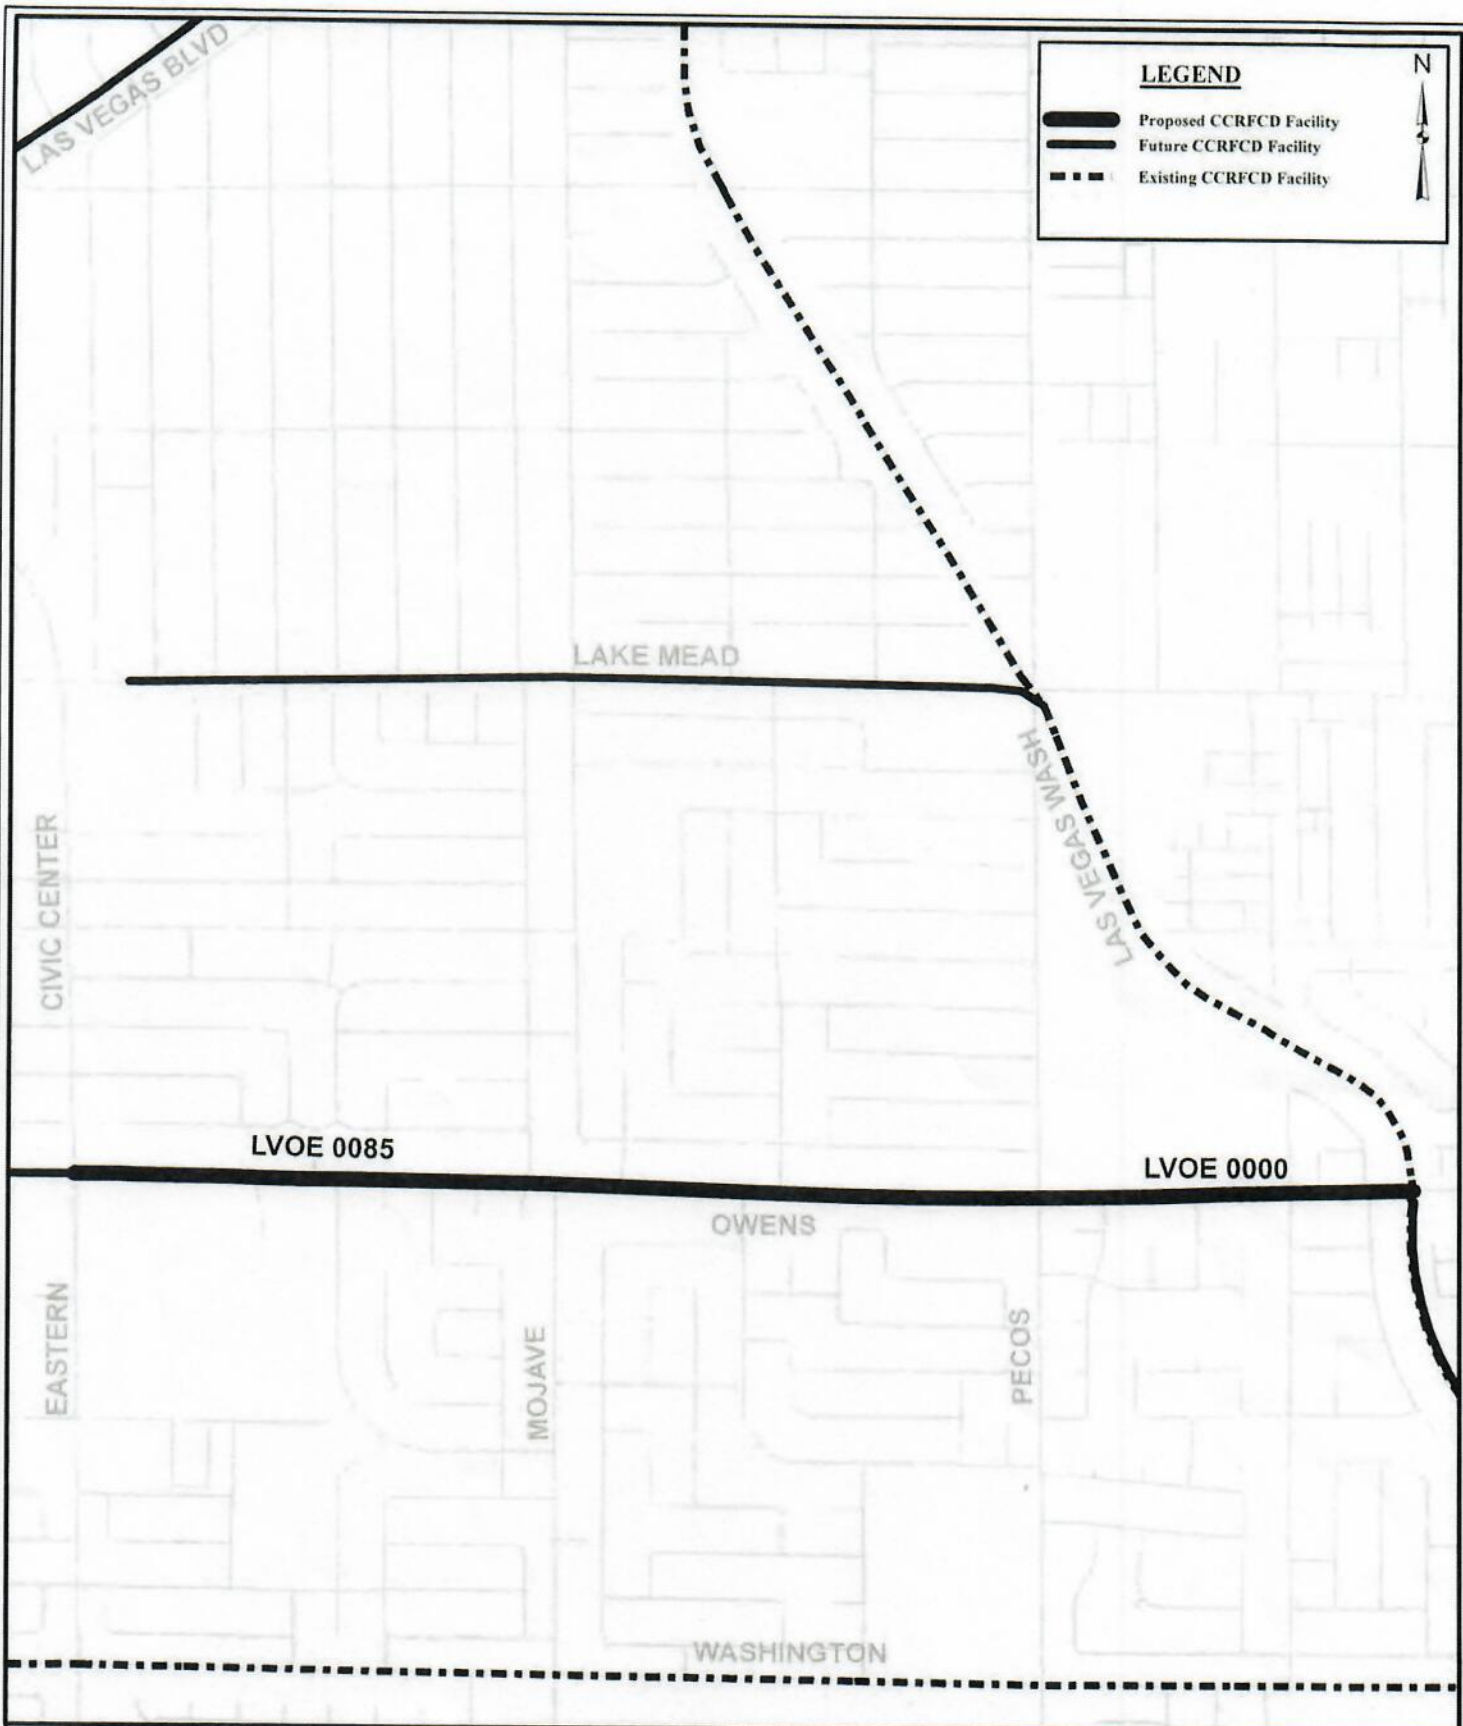

LEGEND

- Proposed CCRFCD Facility
- Future CCRFCD Facility
- Existing CCRFCD Facility

N



EXHIBIT A
OWENS AVENUE EAST - LV WASH TO EASTERN
(LAS33A22)

SCALE: 1:12,000
 DRAWING NAME:
 LAS33A22_OWENS AVENUE EAST
 DRAWN BY: JRT
 DATE: 12/6/2023
 SHEET NUMBER 1 OF 1