



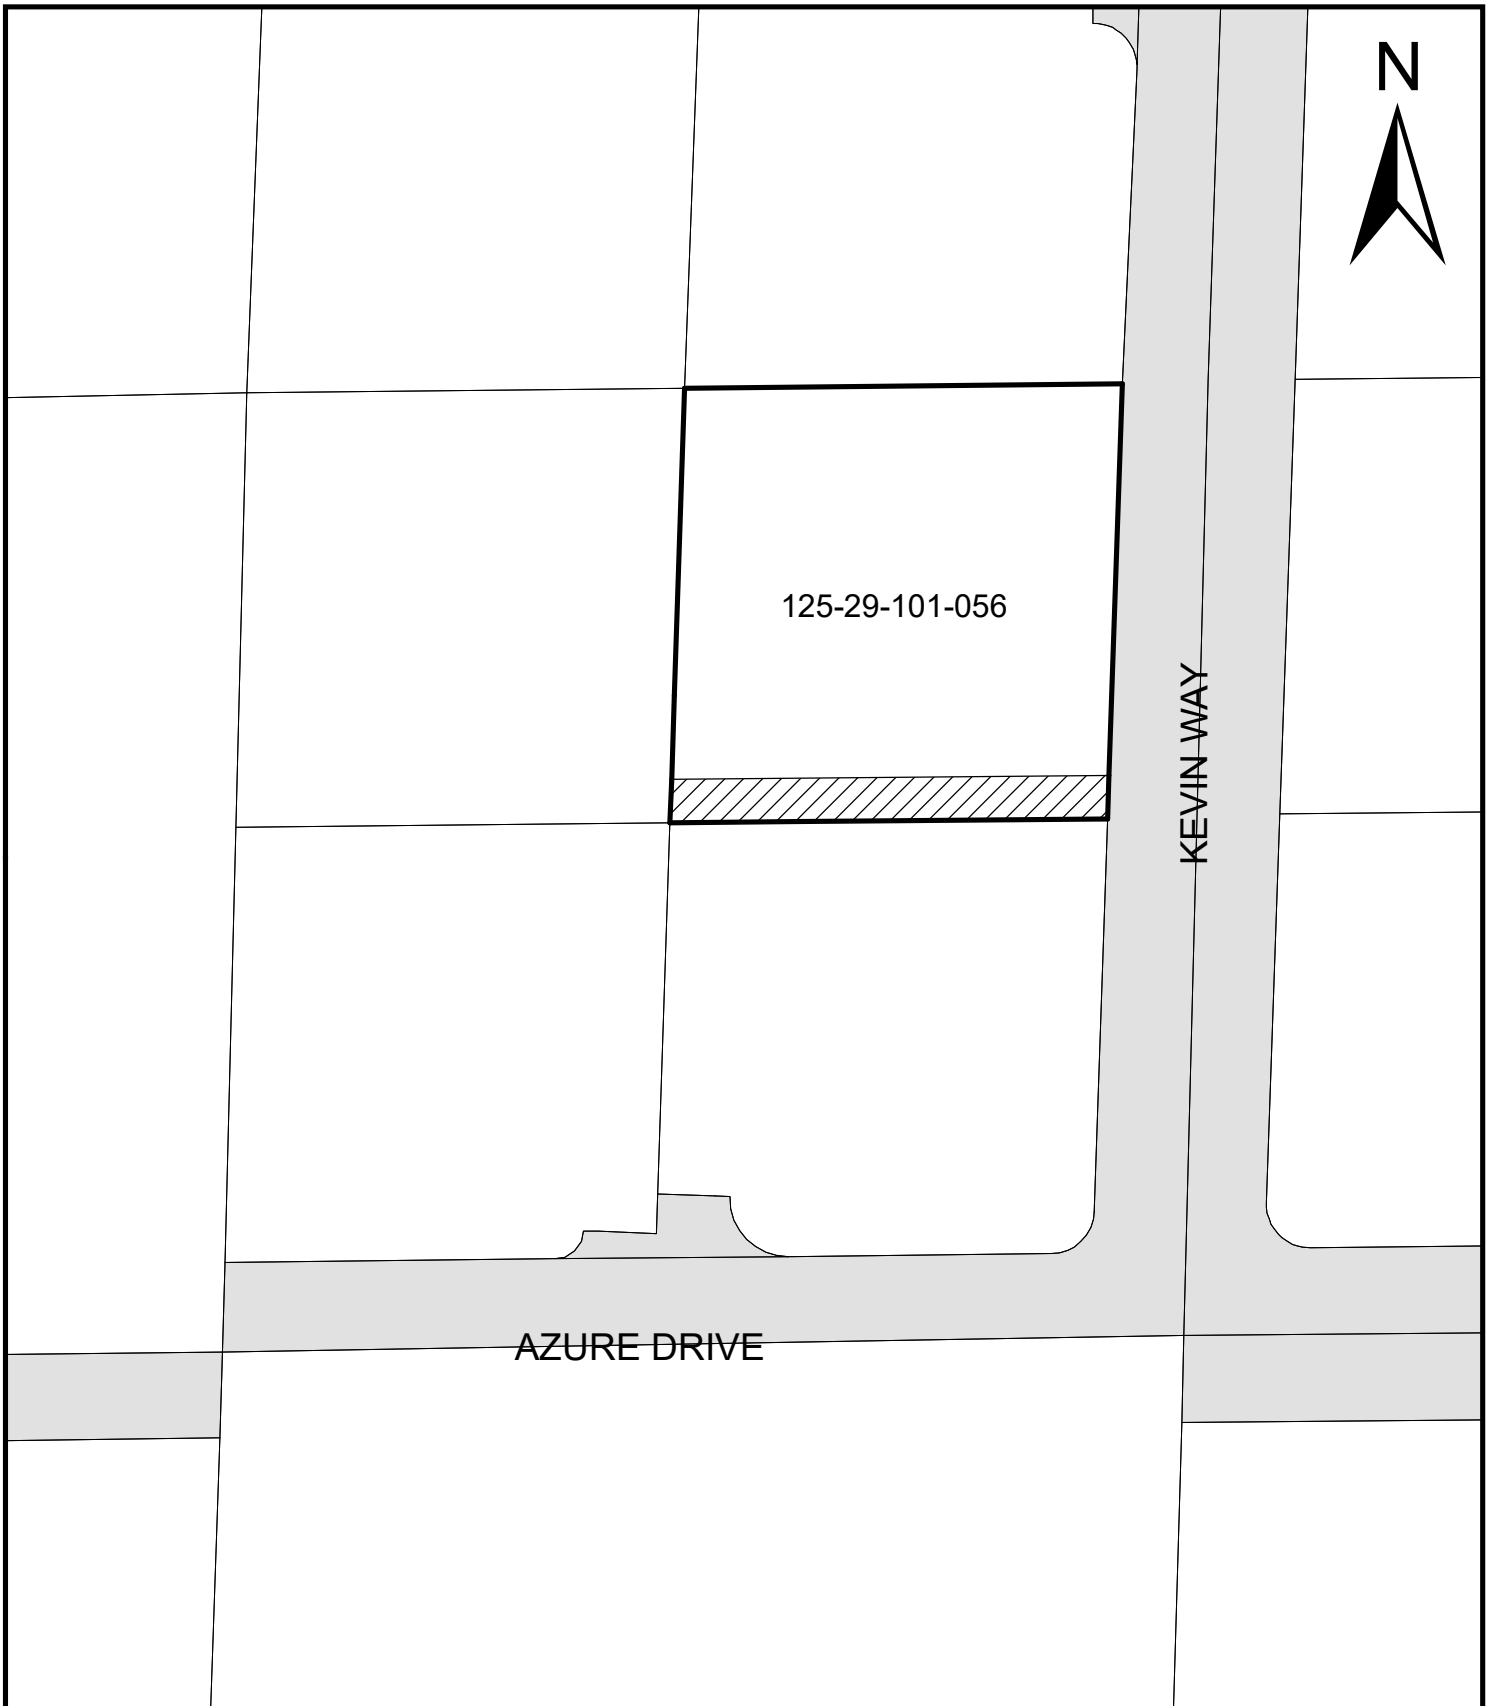

EXHIBIT

 

LEGEND

-  Subject Parcel
-  Existing Public Right-of-Way
-  Proposed Easement Area

KEVIN WAY AND AZURE DRIVE SEPTIC SEWER CONVERSION



Date: 4/10/2024