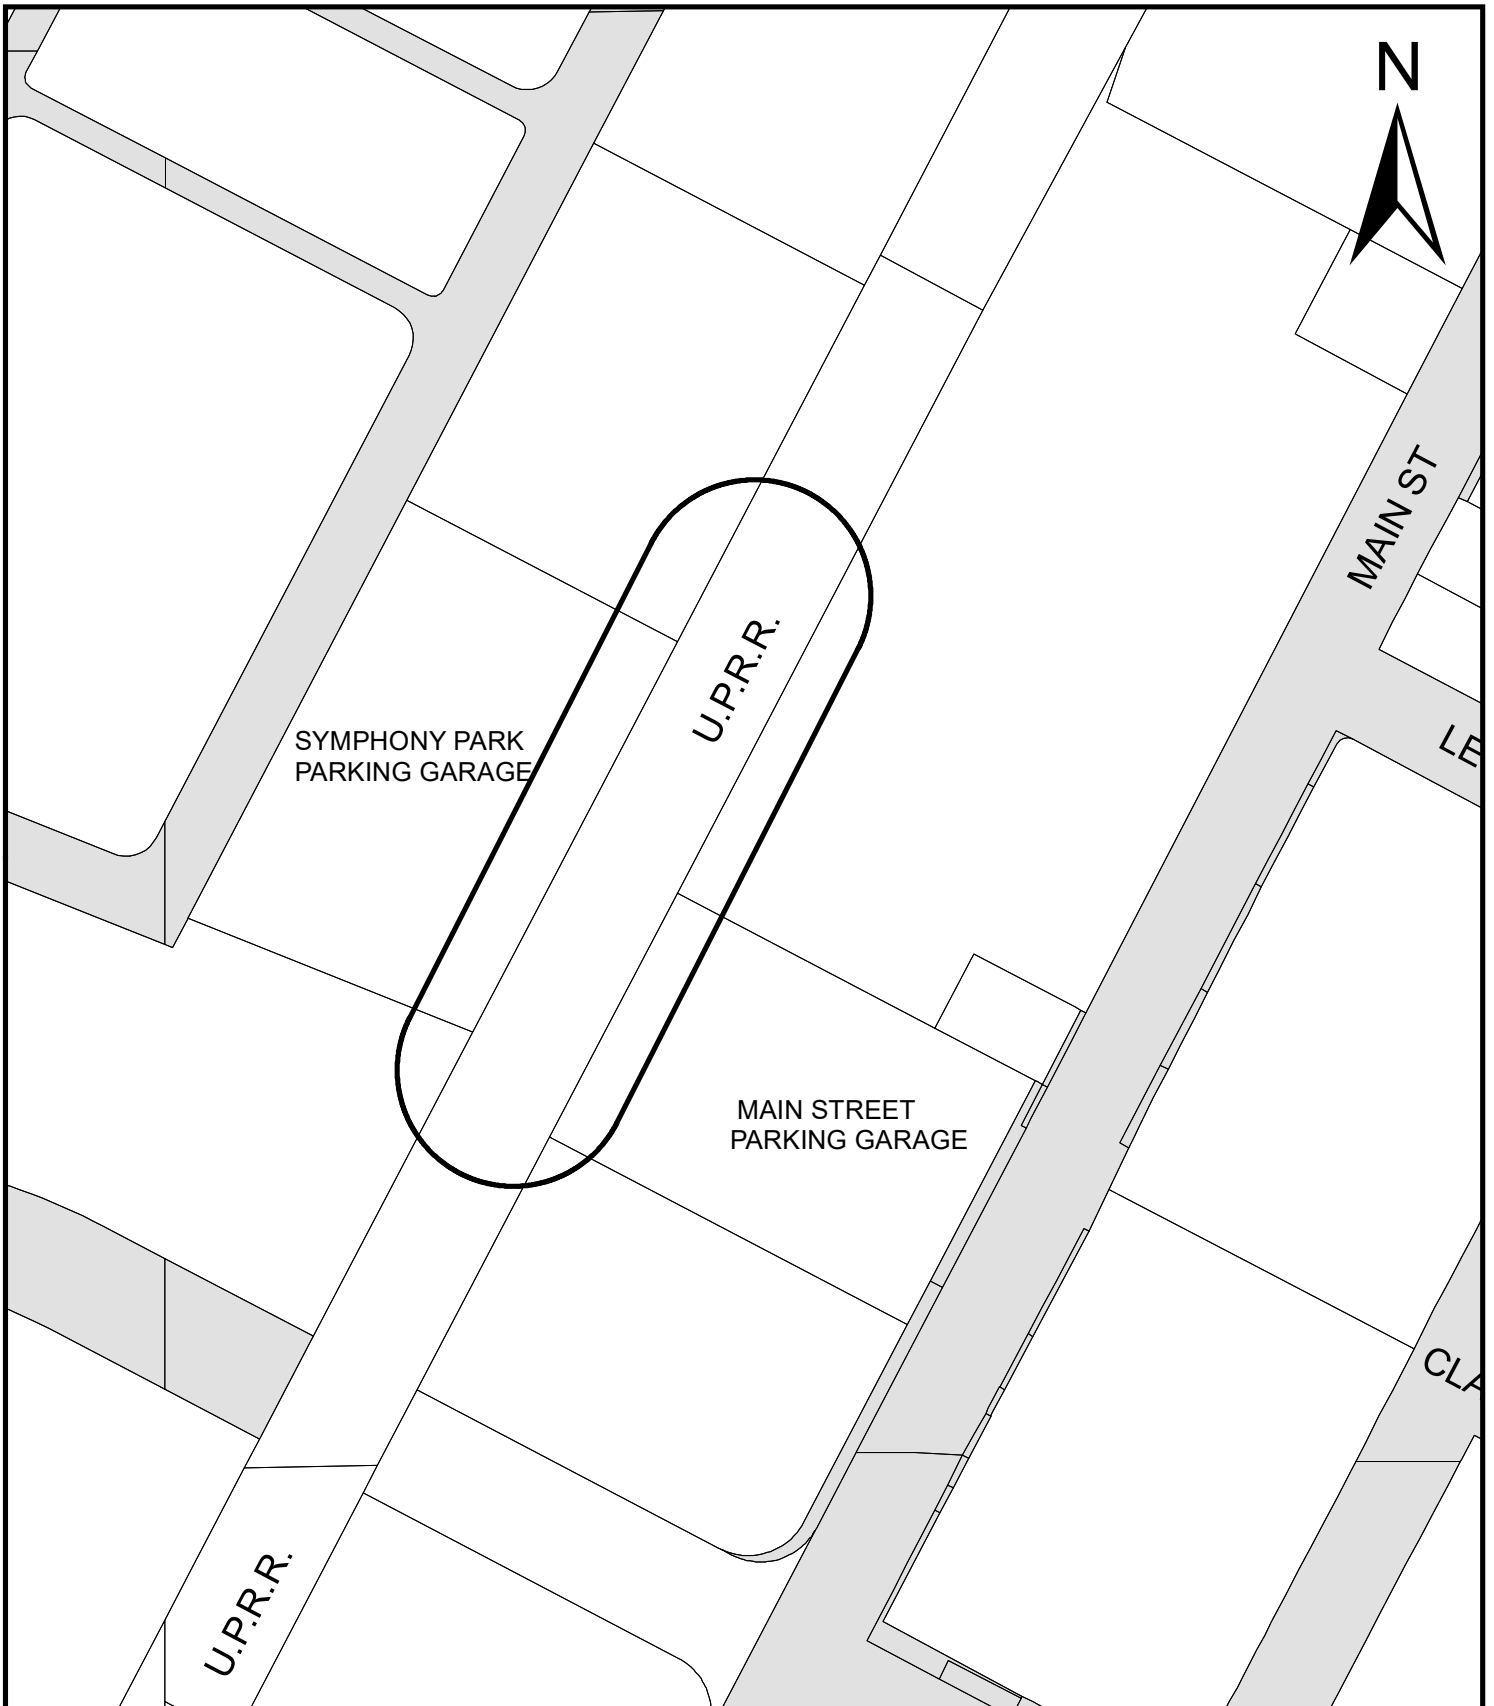

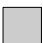


EXHIBIT



LEGEND

-  Subject Area
-  Existing Public Right-of-Way

L GARAGE VEHICULAR BRIDGE &
PEDESTRIAN SIDEWALK PROJECT



Date: 9/26/2023