

**THIRD SUPPLEMENTAL INTERLOCAL CONTRACT
BRENT DRAINAGE SYSTEM – DURANGO DRIVE TO O’HARE AVENUE**

THIS THIRD SUPPLEMENTAL INTERLOCAL CONTRACT (“CONTRACT”) made and entered into as of the 12th day of December, 2024 by and between the Clark County Regional Flood Control District, hereinafter referred to as “DISTRICT”, and the City of Las Vegas hereinafter referred to as “CITY”.

W I T N E S S E T H

WHEREAS, pursuant to Chapter 543 of the Nevada Revised Statutes, the DISTRICT may approve a project to design and construct flood control improvements, and;

WHEREAS, the flood control improvements proposed herein are the same as those generally identified in the 2018 Master Plan Update as Facility Number BRDB 0107 and 0157, hereinafter referred to as “PROJECT”; and

WHEREAS, the flood control improvements proposed herein are the same as those generally identified in the 2023 Master Plan Update as Facility Number BRDB 0107, 0157 and 0181 hereinafter referred to as “PROJECT”; and

WHEREAS, the PROJECT is identified and shown on the attached Exhibit “A”; and

WHEREAS, the PROJECT has been approved by the DISTRICT on its Ten Year Construction Program; and

WHEREAS, the PROJECT has regional flood control significance and is located in the same hydrographic area as the Las Vegas Valley.

WHEREAS, the Interlocal Contract dated July 11, 2019, First Supplemental Interlocal Contract dated September 12, 2019 and Second Supplemental Interlocal Contract dated April 14, 2022 were entered into between the DISTRICT and the CITY; and,

WHEREAS, the City desires to increase PROJECT funding and re-allocate funding from Design to Entity Design Labor and extend the project completion date.

NOW, THEREFORE, in consideration of the covenants, conditions, contracts, and promises of the parties hereto, the DISTRICT and the CITY agree to the following:

SECTION II – PROJECT COSTS, shall be changed to read as follows:

The DISTRICT agrees to fund PROJECT costs within the limits specified below:

1. The design shall not exceed \$959,824.
2. Preparation of right-of-way drawings, descriptions, title reports of the right-of-way required, and appraisals at a cost not to exceed \$152,000.
3. Environmental in an amount not to exceed \$2,000.
4. Entity Design Labor in an amount not to exceed \$136,176.
5. The total cost of this CONTRACT shall not exceed \$1,250,000 which includes all the items described in the paragraphs above.
6. A written request must be made to the DISTRICT and approved by the Board to reallocate funds between phases of the PROJECT. No other approval by the Lead Entity is required.
7. A written request must be made to the DISTRICT and a Supplemental Interlocal Contract must be approved by the Board to increase the total cost of the CONTRACT noted above prior to payment of any additional funds.

SECTION III – GENERAL, paragraph 14 shall be revised to read as follows:

14. The items covered in SECTION II – PROJECT COSTS must be completed to the satisfaction of the DISTRICT prior to December 31, 2027. The DISTRICT may, at any time thereafter, grant extensions or terminate this CONTRACT after thirty (30) days' notice.

The remainder of the original Interlocal Contract dated July 11, 2019, First Supplemental Interlocal Contract dated September 12, 2019 and Second Supplemental Interlocal Contract dated April 14, 2022 shall remain unchanged.

///

///

IN WITNESS WHEREOF, the Parties have caused this Third Supplemental Interlocal Contract to be executed by their duly authorized representatives the day and year first above written.

Date of Council Action

Date of District Action

City of Las Vegas

Regional Flood Control District

By: _____
Shelley Berkley, Mayor

By: Isaac Barron
Isaac Barron (Dec 16, 2024 16:57 PST)
For: JUSTIN JONES
Chair

Attest

Attest

By: _____
LuAnn Holmes, MMC
City Clerk

By: Deanna Hughes
Deanna Hughes
Secretary to the Board

Approved as to Form

Approved as to Form

By: John S. Ridilla 1/9/25
Deputy City Attorney Date
John S. Ridilla
Assistant City Attorney

By: Christopher Figgins
Christopher Figgins (Dec 12, 2024 09:33 PST)
Christopher Figgins
RFCD Attorney

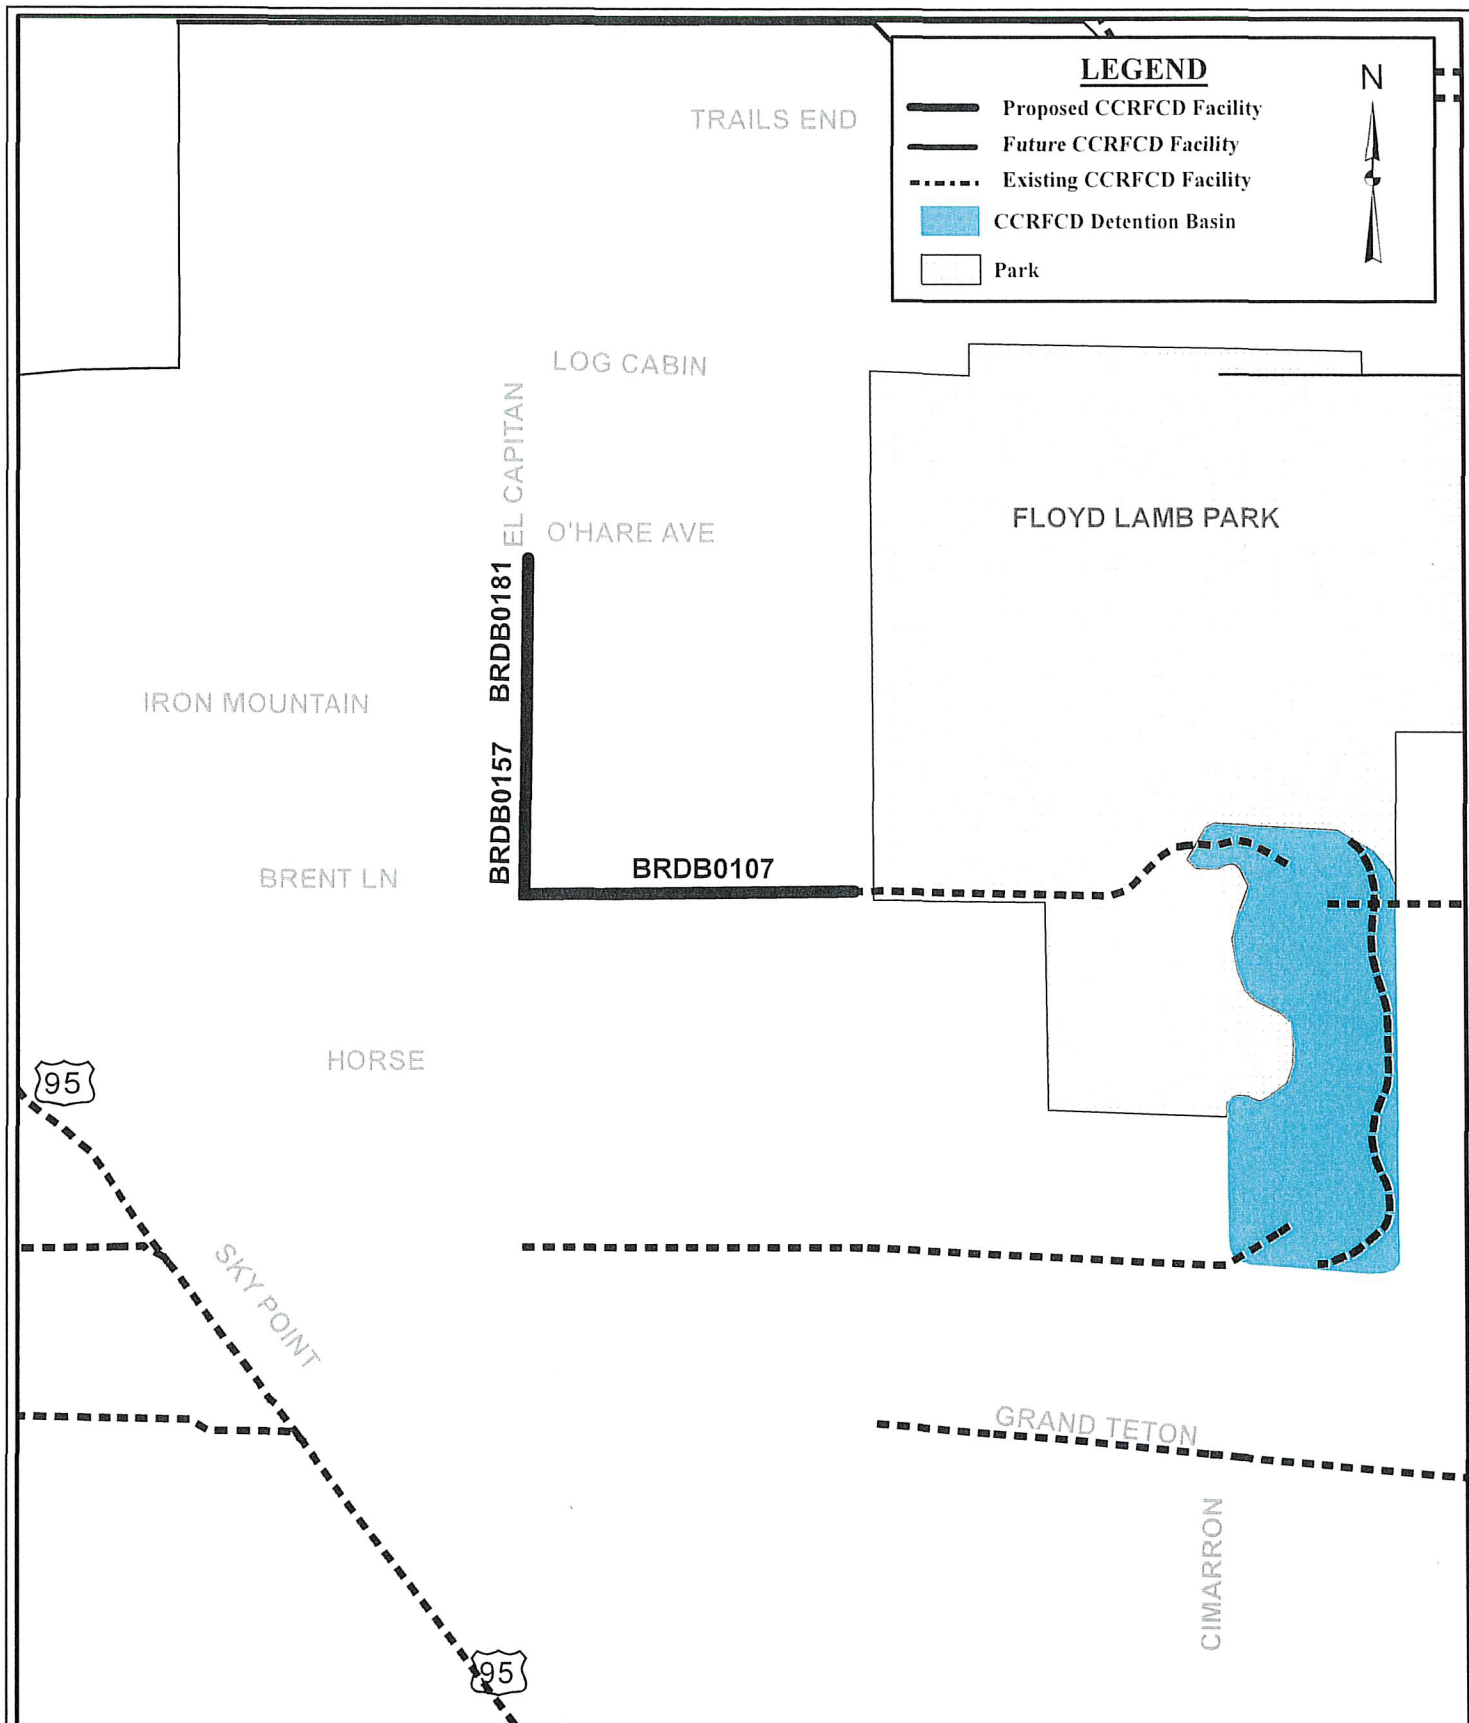


EXHIBIT A
BRENT DRAINAGE SYSTEM
DURANGO DRIVE TO O'HARE AVENUE
(LAS22U19)

SCALE: 1:17,000
 DRAWING NAME:
 Brent Drainage System
 DRAWN BY: JRT
 DATE: 11/6/2024
 SHEET NUMBER 1 OF 1

