


# Site Map

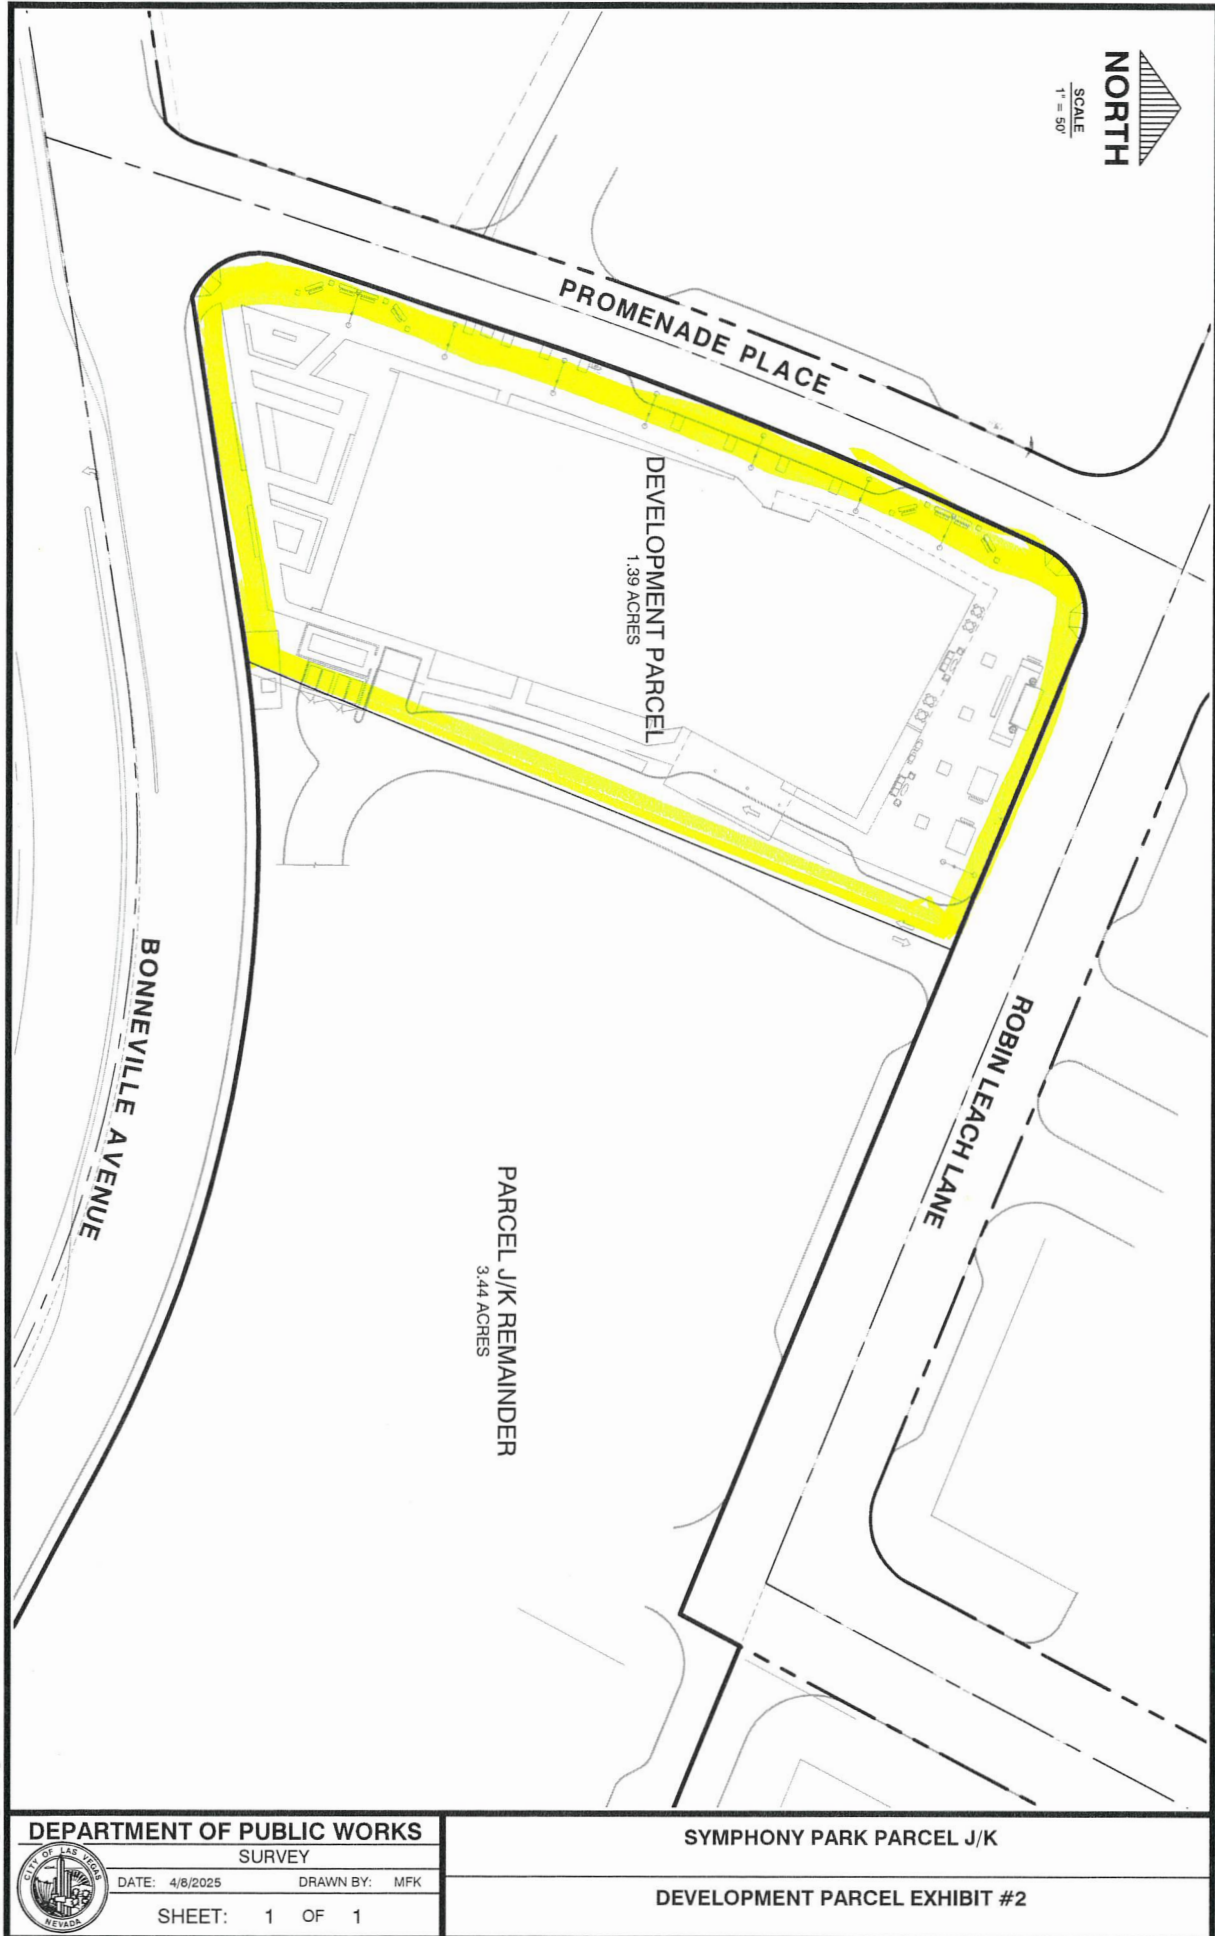

DATE: 4/8/2025 10:55:00 AM DRAWN BY: MFK PROJECT: SYMPHONY PARK PARCEL J/K SHEET: 1 OF 1