

**FOURTH SUPPLEMENTAL INTERLOCAL CONTRACT  
FLAMINGO – BOULDER HIGHWAY NORTH, CHARLESTON – BOULDER  
HIGHWAY TO MARYLAND PARKWAY AND MARYLAND PARKWAY  
SYSTEM**

**THIS FOURTH SUPPLEMENTAL INTERLOCAL CONTRACT (“CONTRACT”)** made and entered into as of the 11th day of April, 2024 by and between the Clark County Regional Flood Control District, hereinafter referred to as “DISTRICT”, and the City of Las Vegas hereinafter referred to as “CITY”.

**WITNESSETH**

**WHEREAS**, pursuant to Chapter 543 of the Nevada Revised Statutes, the DISTRICT may approve a project to design and construct flood control improvements, and;

**WHEREAS**, the flood control improvements proposed herein are the same as those generally identified in the 2013 Master Plan Update as Facility Number FLBN 0167, 0180 and 0205 and FLMP 0000, hereinafter referred to as “PROJECT”; and

**WHEREAS**, the flood control improvements proposed herein are the same as those generally identified in the 2018 Master Plan Update as Facility Number FLBN 0170, 0180, 0205, 0275 and 0280 and FLMP 0000, 0013, 0042 and 0068, hereinafter referred to as “PROJECT”; and

**WHEREAS**, the PROJECT is identified and shown on the attached Exhibit “A”; and

**WHEREAS**, the PROJECT has been approved by the DISTRICT on its Ten Year Construction Program; and

**WHEREAS**, the PROJECT has regional flood control significance and is located in the same hydrographic area as the Las Vegas Valley.

**WHEREAS**, the Interlocal Contract dated September 8, 2016, First Supplemental Interlocal Contract date February 8, 2018, Second Supplemental Interlocal Contract dated May 23, 2019 and Third Supplemental Interlocal Contract dated April 9, 2020 were entered into between the DISTRICT and the CITY; and

**WHEREAS**, the City desires to extend project completion date.

**NOW, THEREFORE**, in consideration of the covenants, conditions, contracts, and promises of the parties hereto, the DISTRICT and the CITY agree to the following:

**SECTION III – GENERAL, paragraphs 6, 9, 10, 14 and 15 shall be revised/added to read as follows:**

6. Applicable portions of the current editions of the Clark County Regional Flood Control District Policies and Procedures, the Hydrologic Criteria and Drainage Design Manual, and Uniform Regulations for the Control of Drainage adopted by the DISTRICT will apply in developing this PROJECT unless specifically superseded by this CONTRACT.
9. The DISTRICT will pay the (CITY or COUNTY), or make payment directly to its contractor or its consultant, each month for PROJECT costs as outlined in SECTION II – PROJECT COSTS. Invoices must identify and allocate all costs to the categories noted below:
  - a. Pre-design Engineering
  - b. Design Engineering
  - c. Entity Design Labor
  - d. Right-of-way
  - e. Environmental
  - f. Emergency Action Plan
  - g. Flood Map Revision
  - h. Construction
  - i. Construction Management
  - j. Entity Construction Management Labor
  - k. Landscape Construction
  - l. Other
10. Accurate documentation of all work performed and payments made will be maintained by the CITY in accordance with applicable state laws and retention policies of the CITY.
14. The items covered in SECTION II – PROJECT COSTS must be completed to the satisfaction of the DISTRICT prior to June 30, 2026. The DISTRICT may, at any time thereafter, grant extensions or terminate this CONTRACT after thirty (30) days notice.
15. This CONTRACT may be executed in multiple counterparts, each of which shall be deemed an original CONTRACT and each of which shall constitute one and the same CONTRACT. The counterparts of this CONTRACT may be executed and delivered by facsimile or other electronic signature (including portable document format) by either of the parties and the receiving party may rely on the receipt of such document so executed and delivered electronically or by facsimile as if the original had been received.

The remainder of the original Interlocal Contract dated September 8, 2016 and supplemental Interlocal Contracts dated February 18, 2018, May 23, 2019 and April 9, 2020 shall remain unchanged.

**IN WITNESS WHEREOF**, the Parties have caused this Fourth Supplemental Interlocal Contract to be executed by their duly authorized representatives the day and year first above written.

Date of Council Action

Date of District Action

\_\_\_\_\_

April 11, 2024

\_\_\_\_\_

City of Las Vegas

Regional Flood Control District

By: \_\_\_\_\_  
Carolyn G. Goodman, Mayor

By: Justin Jones  
Justin Jones (Apr 11, 2024 20:42 PDT)  
JUSTIN JONES  
Chair

Attest

Attest

By: \_\_\_\_\_  
LuAnn Holmes, MMC  
City Clerk


By: Deanna Hughes  
Deanna Hughes  
Secretary to the Board

Approved as to Form

Approved as to Form

By: Carmen B. Gilbert 4/22/24  
Deputy City Attorney Date  
**Carmen B. Gilbert**  
Deputy City Attorney

By: Christopher Figgins  
Christopher Figgins (Apr 11, 2024 09:27 PDT)  
Christopher Figgins  
RFCDD Attorney

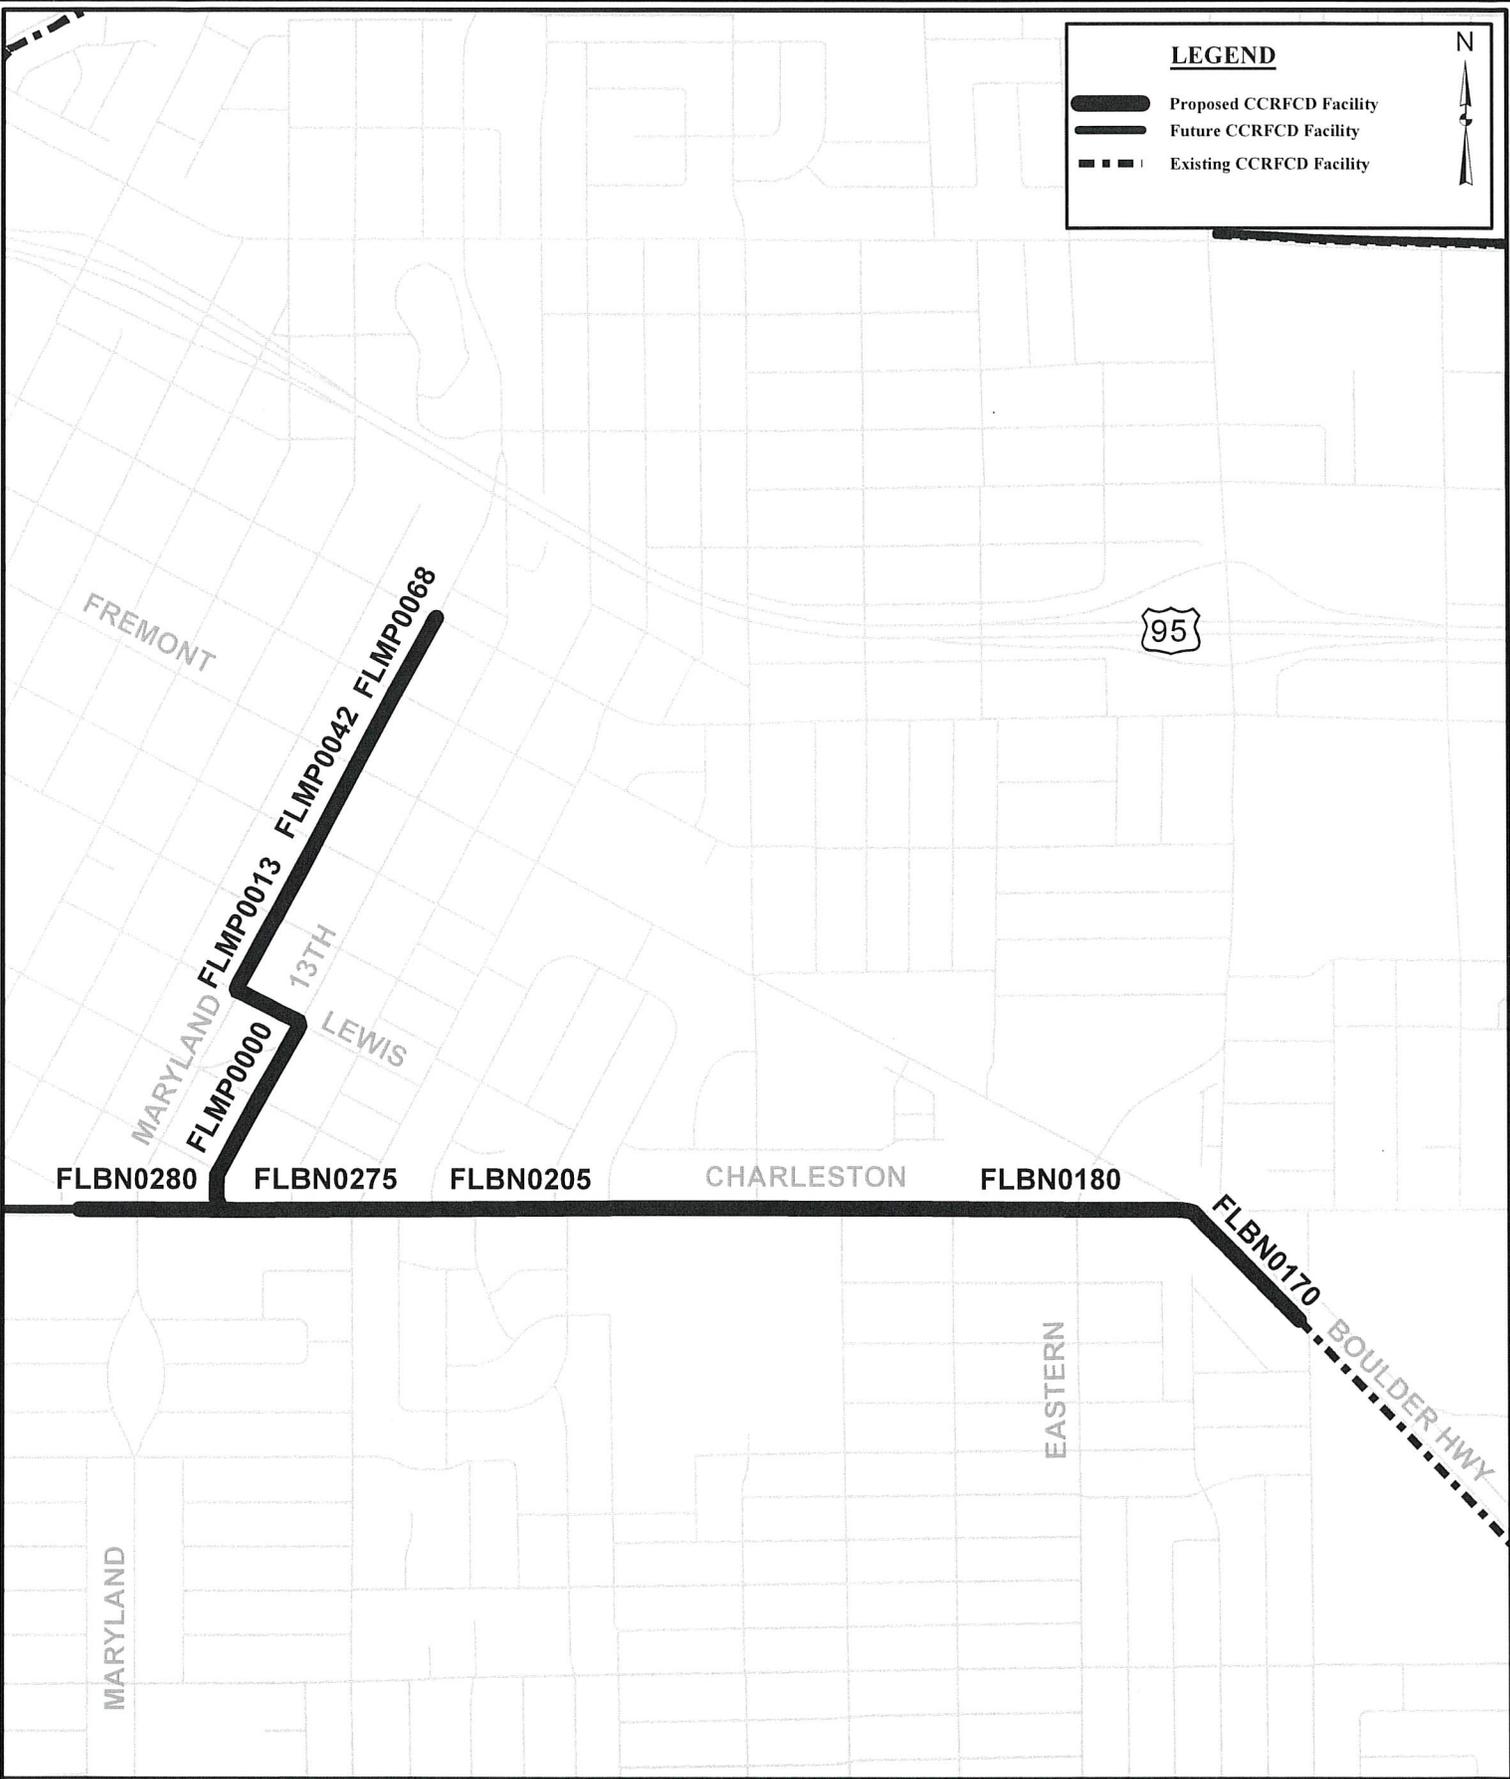

**LEGEND**

-  Proposed CCRFCD Facility
-  Future CCRFCD Facility
-  Existing CCRFCD Facility



**EXHIBIT A**  
**FLAMINGO - BOULDER HWY NORTH, CHARLESTON -**  
**BOULDER HWY TO MARYLAND PARKWAY AND**  
**MARYLAND PARKWAY SYSTEM**  
**(LAS29C16)**

SCALE: 1:13,000  
DRAWING NAME:  
LAS29C16\_Flamingo\_BoulderHwyN\_Charleston  
DRAWN BY: JRT  
DATE: 3/14/2024  
SHEET NUMBER 1 OF 1

