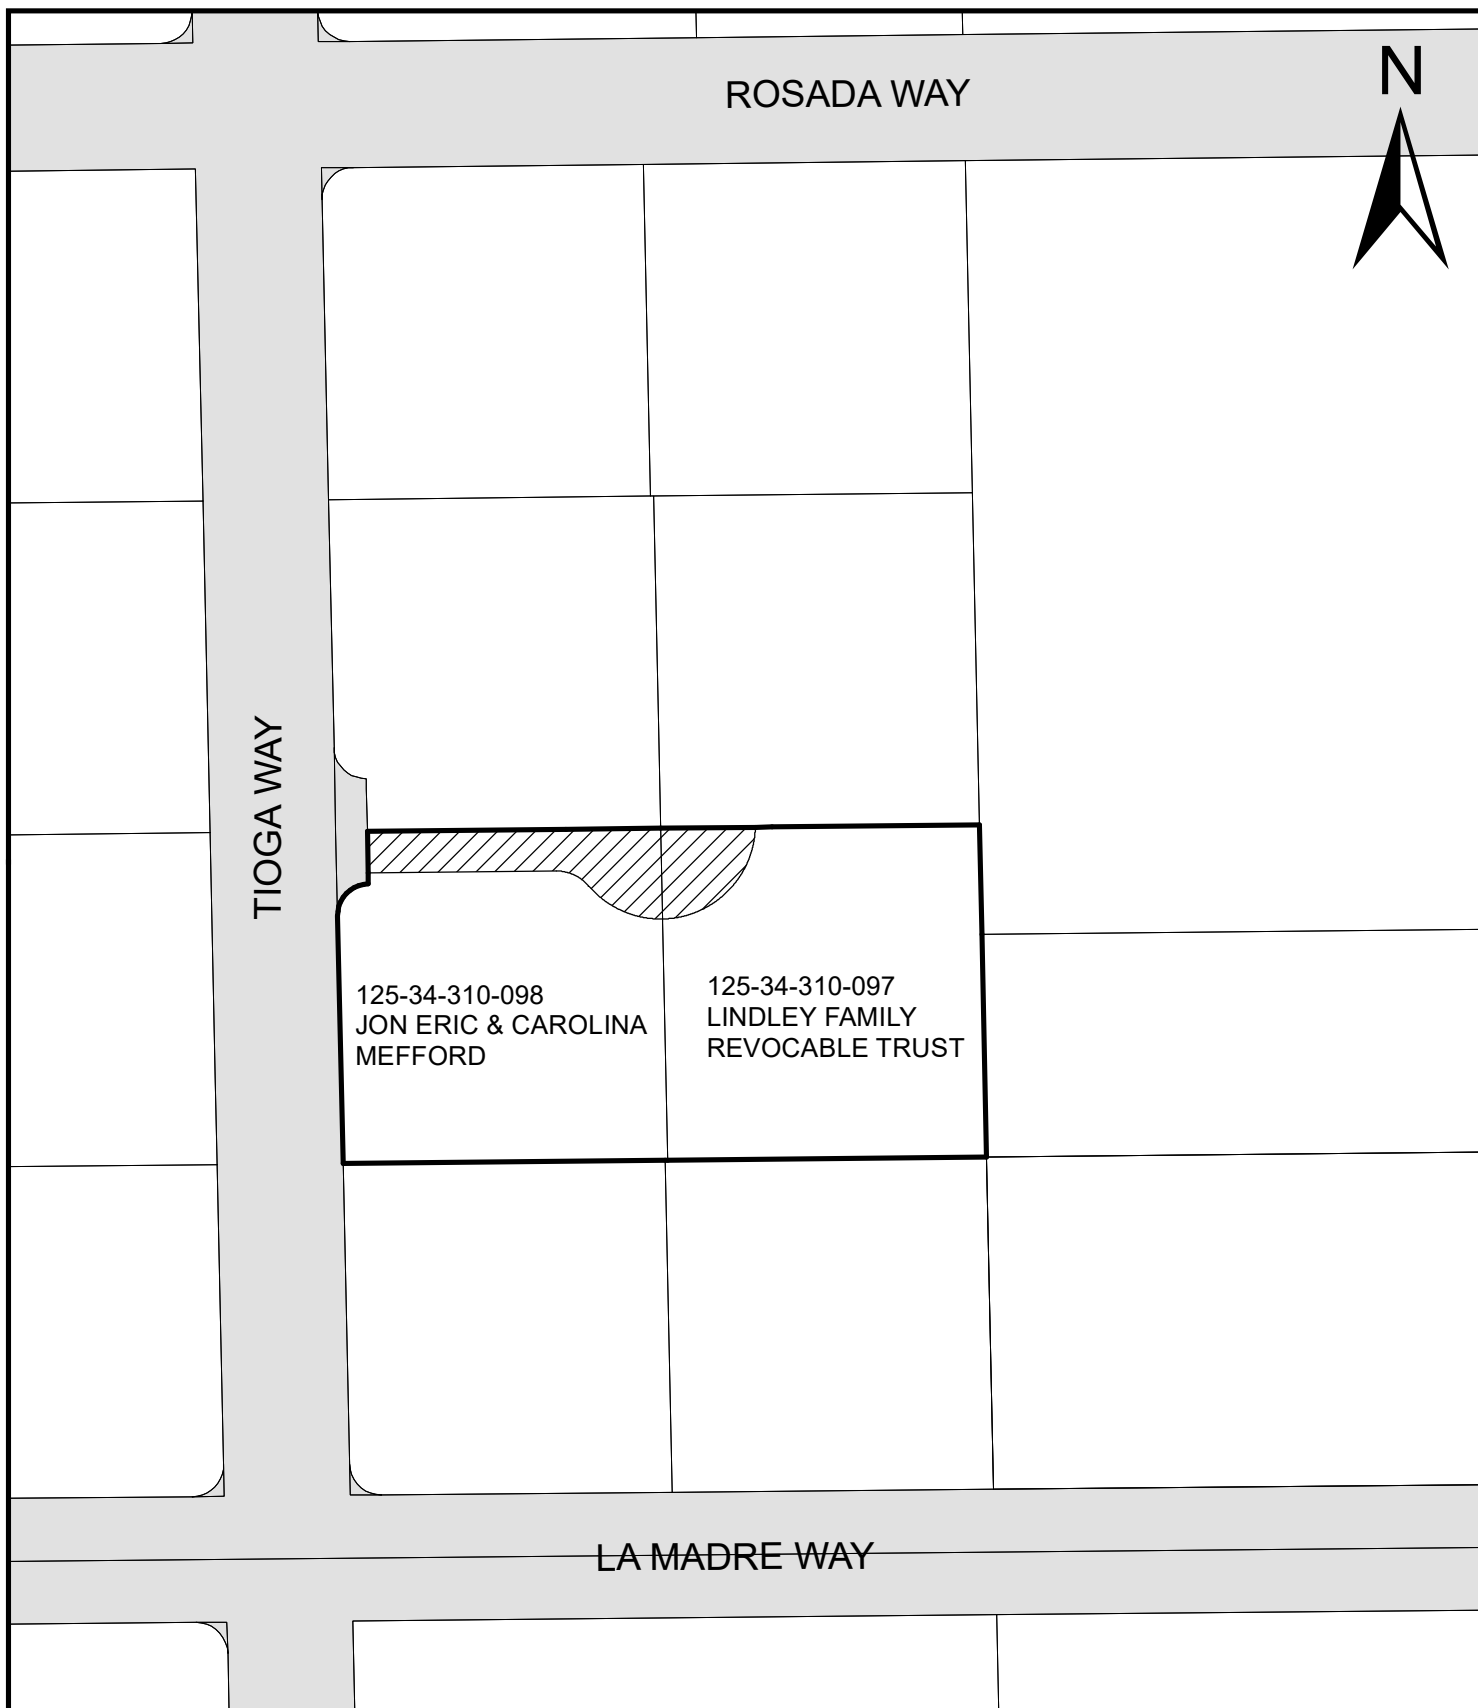

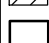



EXHIBIT



LEGEND

-  Sewer Easement To Be Granted
-  Subject Parcels
-  Existing Right-of-Way

TIOGA-LA MADRE SEPTIC SEWER CONVERSION

PARCEL NO(S): 125-34-310-097, 125-34-310-098

SECTION, TOWNSHIP, RANGE: SECTION 34, T. 19 S., R 60 E.

AREA OF GRANT REQUEST: 1.10 acres +/-



Date: 2/2/2023