




# EXHIBIT

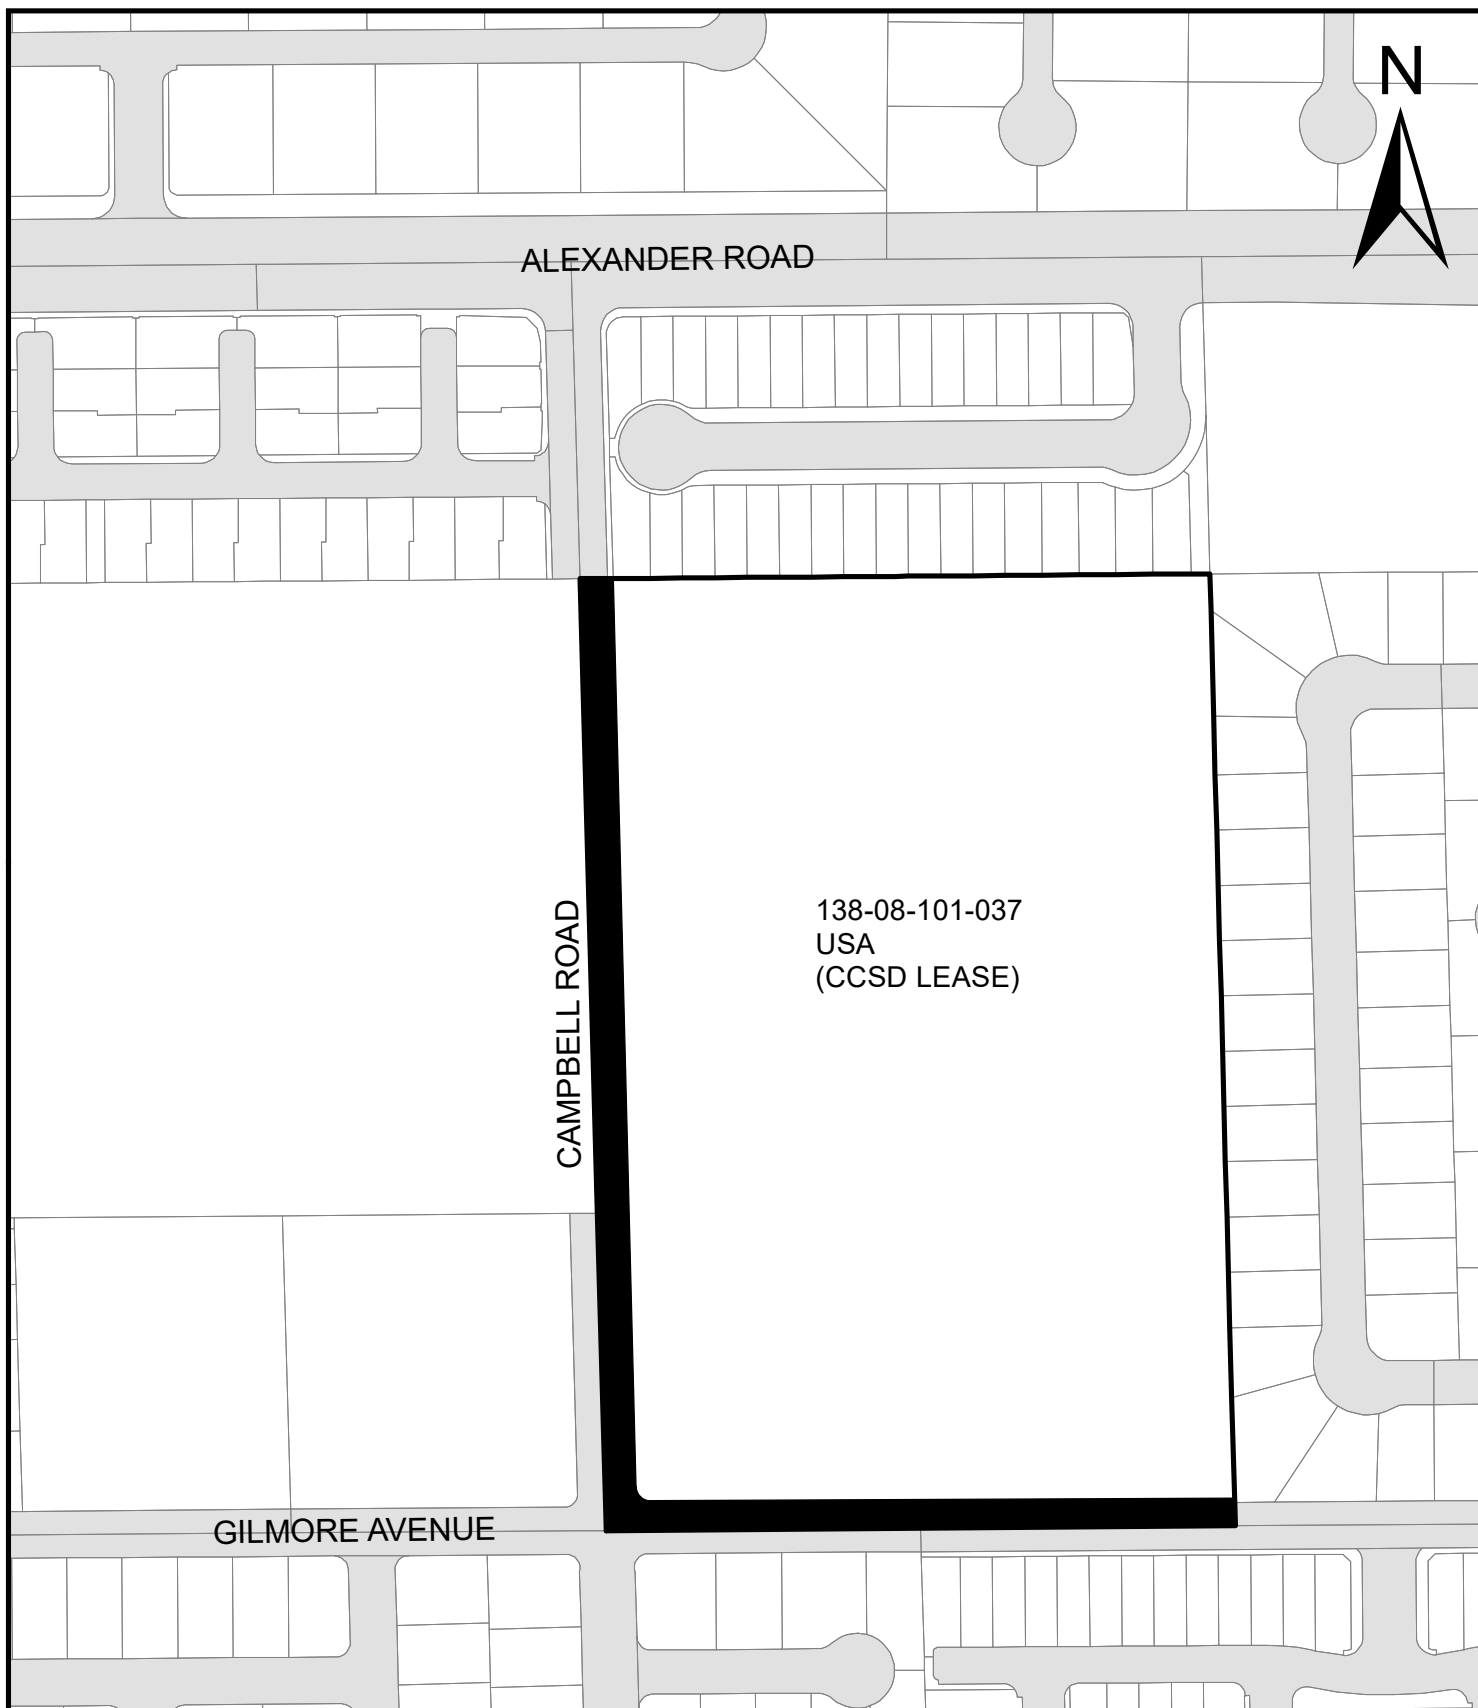

## LEGEND

-  Subject Parcels
-  Area of grant request

## CITYWIDE PEDESTRIAN SAFETY IMPROVEMENTS FY18 PROJECT

PARCEL NO: 138-08-101-037  
SECTION, TOWNSHIP, RANGE: SECTIONS 5 & 8 T. 20 S., R 60 E.  
AREA OF SUBJECT PARCEL: 15.00 total acres +/-



Date: 2/6/2023