

**THIRD SUPPLEMENTAL INTERLOCAL CONTRACT  
FLAMINGO – BOULDER HIGHWAY NORTH, CHARLESTON – BOULDER  
HWY TO MARYLAND PKWY AND MARYLAND PKWY SYSTEM**

**THIS THIRD SUPPLEMENTAL INTERLOCAL CONTRACT**  
 (“CONTRACT”) made and entered into as of the 12th day of January,  
 2023 by and between the Clark County Regional Flood Control District, hereinafter  
 referred to as “DISTRICT”, and the City of Las Vegas hereinafter referred to as “CITY”.

**W I T N E S S E T H**

**WHEREAS**, pursuant to Chapter 543 of the Nevada Revised Statutes, the  
 DISTRICT may approve a project to design and construct flood control improvements,  
 and;

**WHEREAS**, the flood control improvements proposed herein are the same as  
 those generally identified in the 2018 Master Plan Update as Facility Number FLBN  
 0170, 0180, 0205, 0275, and 0280 and FLMP 0000, 0013, 0042, and 0068, hereinafter  
 referred to as “PROJECT”; and

**WHEREAS**, the PROJECT is identified and shown on the attached Exhibit “A”;  
 and

**WHEREAS**, the PROJECT has been approved by the DISTRICT on its Ten Year  
 Construction Program; and

**WHEREAS**, the PROJECT has regional flood control significance and is located  
 in the same hydrographic area as the Las Vegas Valley.

**WHEREAS**, the Interlocal Contract dated May 21, 2020, First Supplemental  
 Interlocal Contract dated January 14, 2021 and Second Supplemental Interlocal Contract  
 dated May 20, 2021 were entered into between the DISTRICT and the CITY; and,

**WHEREAS**, the City desires to extend project completion date.

**NOW, THEREFORE**, in consideration of the covenants, conditions, contracts,  
 and promises of the parties hereto, the DISTRICT and the CITY agree to the following:

**SECTION III – GENERAL, paragraphs 7, 11 and 15 shall be revised/added to read as follows:**

7. Applicable portions of the current editions of the Clark County Regional Flood Control District Policies and Procedures, the Hydrologic Criteria and Drainage Design Manual, and Uniform Regulations for the Control of Drainage adopted by the DISTRICT will apply in developing this PROJECT unless specifically superseded by this CONTRACT.
11. Accurate documentation of all work performed and payments made will be maintained by the CITY in accordance with applicable state laws and retention policies of the CITY.
15. The items covered in SECTION II – PROJECT COSTS must be completed to the satisfaction of the DISTRICT prior to January 31, 2026. The DISTRICT may, at any time thereafter, grant extensions or terminate this Contract after thirty (30) days notice.

The remainder of the original Interlocal Contract dated May 21, 2020, First Supplemental Interlocal Contract dated January 14, 2021 and Second Supplemental Interlocal Contract dated May 20, 2021 shall remain unchanged.

///

///

///

///

///

///

///

///

IN WITNESS WHEREOF, the Parties have caused this Third Supplemental Interlocal Contract to be executed by their duly authorized representatives the day and year first above written.

Date of Council Action

Date of District Action

January 12, 2023

City of Las Vegas

Regional Flood Control District

By: \_\_\_\_\_  
Carolyn G. Goodman, Mayor

By: Justin Jones  
Justin Jones (Jan 19, 2023 09:46 PST)  
~~DEBRA MARCH,~~  
~~Chair~~  
Justin Jones, Vice Chair

Attest

Attest

By: \_\_\_\_\_  
LuAnn Holmes, MMC  
City Clerk


By: Deanna Hughes  
Deanna Hughes  
Secretary to the Board

Approved as to Form

Approved as to Form

By: John S. Riddila 2/7/23  
Deputy City Attorney Date  
John S. Riddila  
Chief Deputy City Attorney

By: Christopher Figgins Jan 12, 2023  
Christopher Figgins (Jan 12, 2023 11:23 PST)  
Christopher Figgins Date  
RFCD Attorney

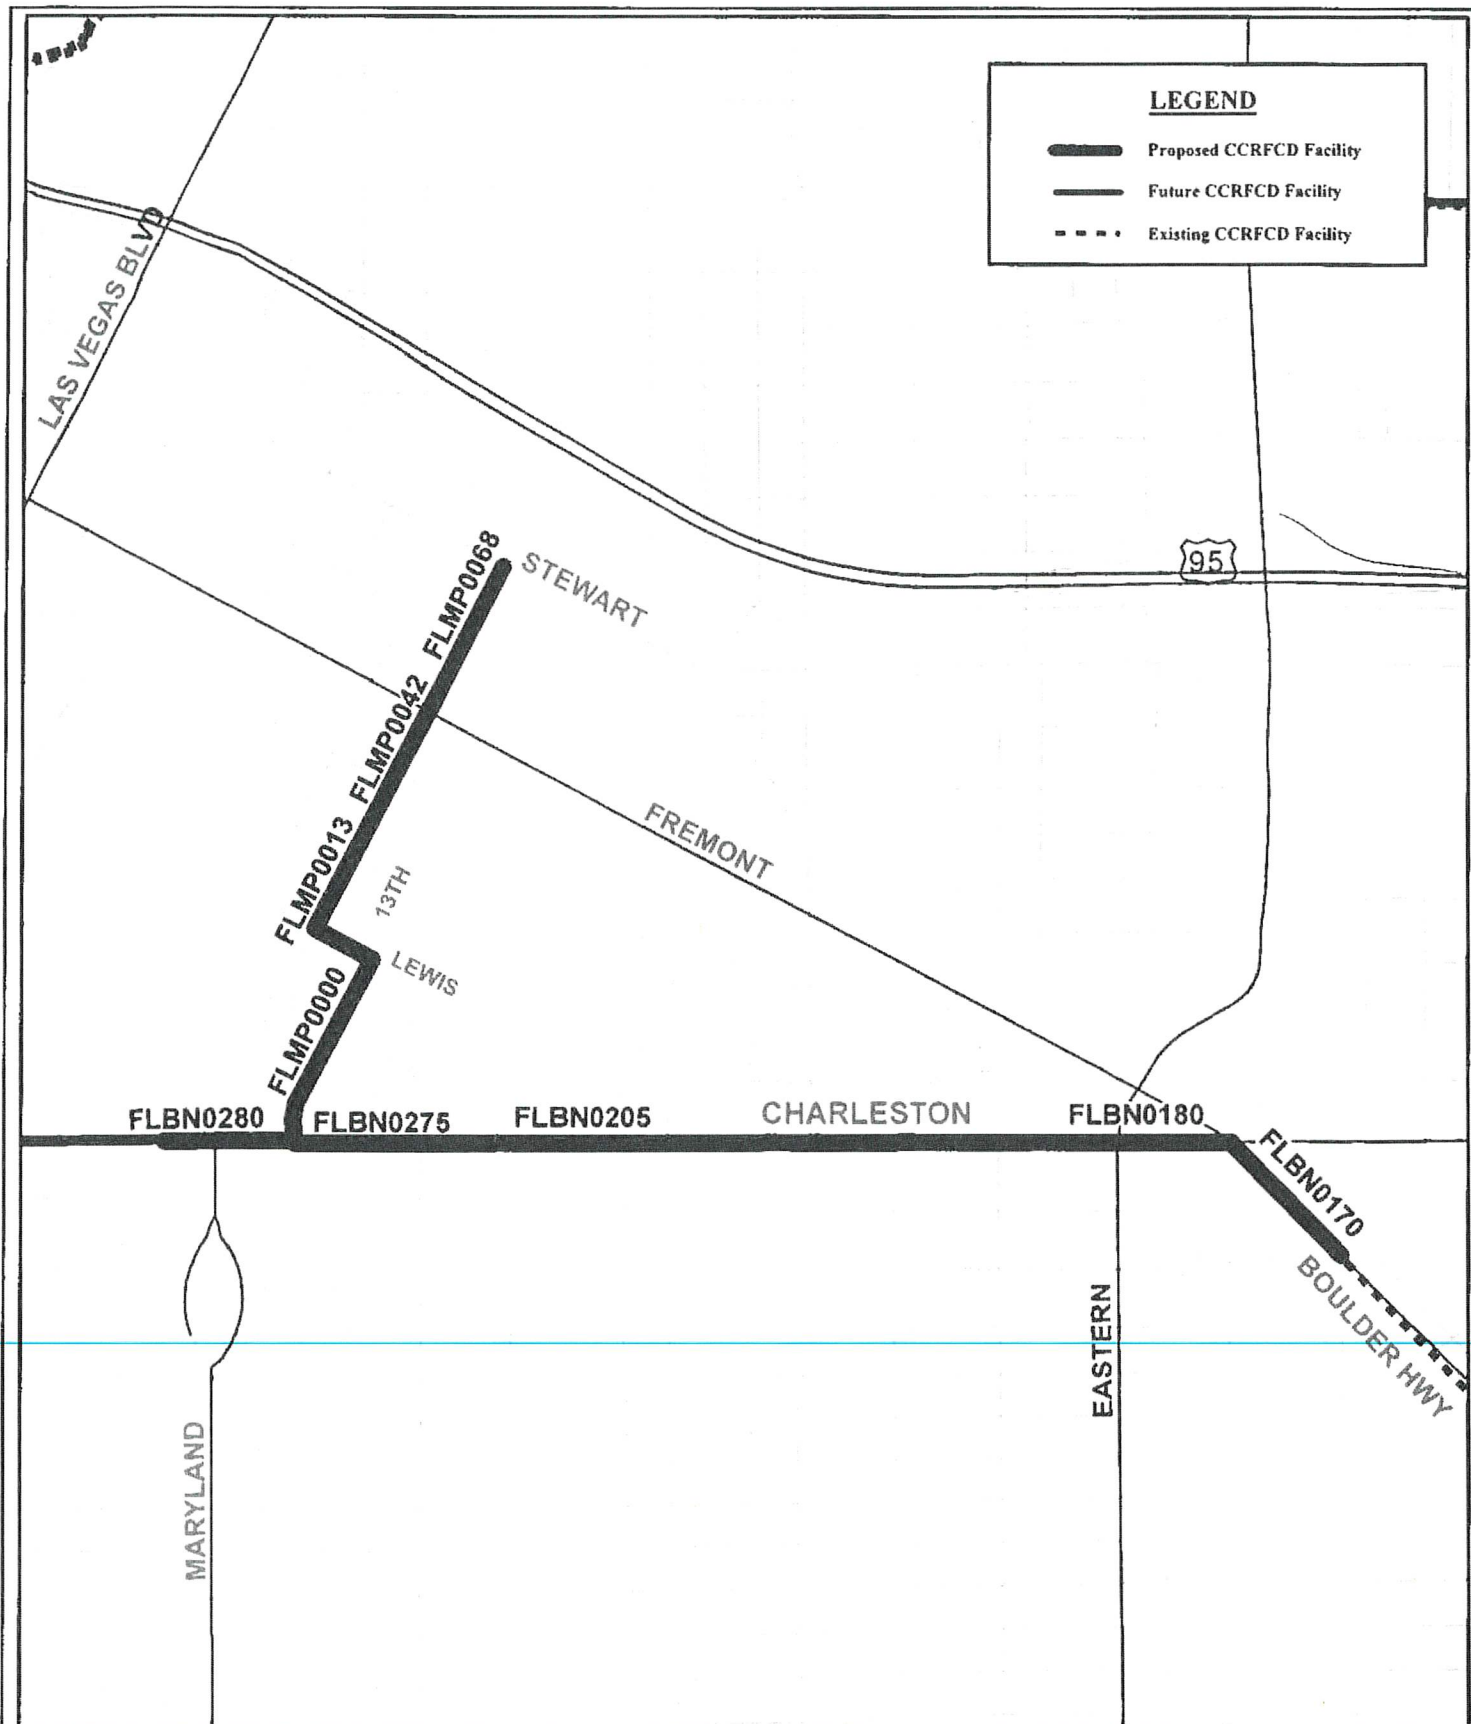

**EXHIBIT A**  
**FLAMINGO - BOULDER HWY NORTH, CHARLESTON-**  
**BOULDER HWY TO MARYLAND PARKWAY SYSTEM**  
**(LAS29F20)**

**SCALE: 1:13,000**  
**DRAWING NAME:**  
 LAS29F20\_FlamingoBoulderHwyN\_Charleston  
**DRAWN BY: C. JONES**  
**DATE: 4/15/2021**  
**SHEET NUMBER 1 OF 1**