

**SECOND SUPPLEMENTAL INTERLOCAL CONTRACT
MEADOWS DETENTION BASIN UPGRADE**

THIS SECOND SUPPLEMENTAL INTERLOCAL CONTRACT (“CONTRACT”) made and entered into as of the 9th day of March, 2023 by and between the Clark County Regional Flood Control District, hereinafter referred to as “DISTRICT”, and the City of Las Vegas hereinafter referred to as “CITY”.

WITNESSETH

WHEREAS, pursuant to Chapter 543 of the Nevada Revised Statutes, the DISTRICT may approve a project to design and construct flood control improvements, and;

WHEREAS, the flood control improvements proposed herein are the same as those generally identified in the 2018 Master Plan Update as Facility Number LCME 0018 and 0021, hereinafter referred to as “PROJECT”; and

WHEREAS, the PROJECT is identified and shown on the attached Exhibit “A”; and

WHEREAS, the PROJECT has been approved by the DISTRICT on its Ten Year Construction Program; and

WHEREAS, the PROJECT has regional flood control significance and is located in the same hydrographic area as the Las Vegas Valley.

WHEREAS, the Interlocal Contract dated July 9, 2020 and First Supplemental Interlocal Contract dated March 10, 2022 were entered into between the DISTRICT and the CITY; and,

WHEREAS, the City desires to extend project completion date.

NOW, THEREFORE, in consideration of the covenants, conditions, contracts, and promises of the parties hereto, the DISTRICT and the CITY agree to the following:

SECTION III – GENERAL, paragraphs 6, 10 and 14 shall be revised to read as follows:

6. Applicable portions of the current editions of the Clark County Regional Flood Control District Policies and Procedures, the Hydrologic Criteria and Drainage Design Manual, and Uniform Regulations for the Control of Drainage adopted by

the DISTRICT will apply in developing this PROJECT unless specifically superseded by this CONTRACT.

- 10. Accurate documentation of all work performed and payments made will be maintained by the CITY in accordance with applicable state laws and retention policies of the CITY.
- 14. The items covered in SECTION II – PROJECT COSTS must be completed to the satisfaction of the DISTRICT prior to June 30, 2026. The DISTRICT may, at any time thereafter, grant extensions or terminate this CONTRACT after thirty (30) days notice.

The remainder of the original Interlocal Contract dated July 9, 2020 and First Supplemental Interlocal Contract dated March 10, 2022 shall remain unchanged.

IN WITNESS WHEREOF, the Parties have caused this Second Supplemental Interlocal Contract to be executed by their duly authorized representatives the day and year first above written.

Date of Council Action

Date of District Action
March 9, 2023

City of Las Vegas

Regional Flood Control District

By: _____
Carolyn G. Goodman, Mayor

By:  _____
Justin Jones
Chair

Attest

Attest

By: _____
LuAnn Holmes, MMC
City Clerk


By:  _____
Deanna Hughes
Secretary to the Board

Approved as to Form

Approved as to Form

By:  _____ March 24, 2023
Deputy City Attorney Date
Timothy J. Geswein
Deputy City Attorney

By:  _____
Christopher Figgins
RFCD Attorney

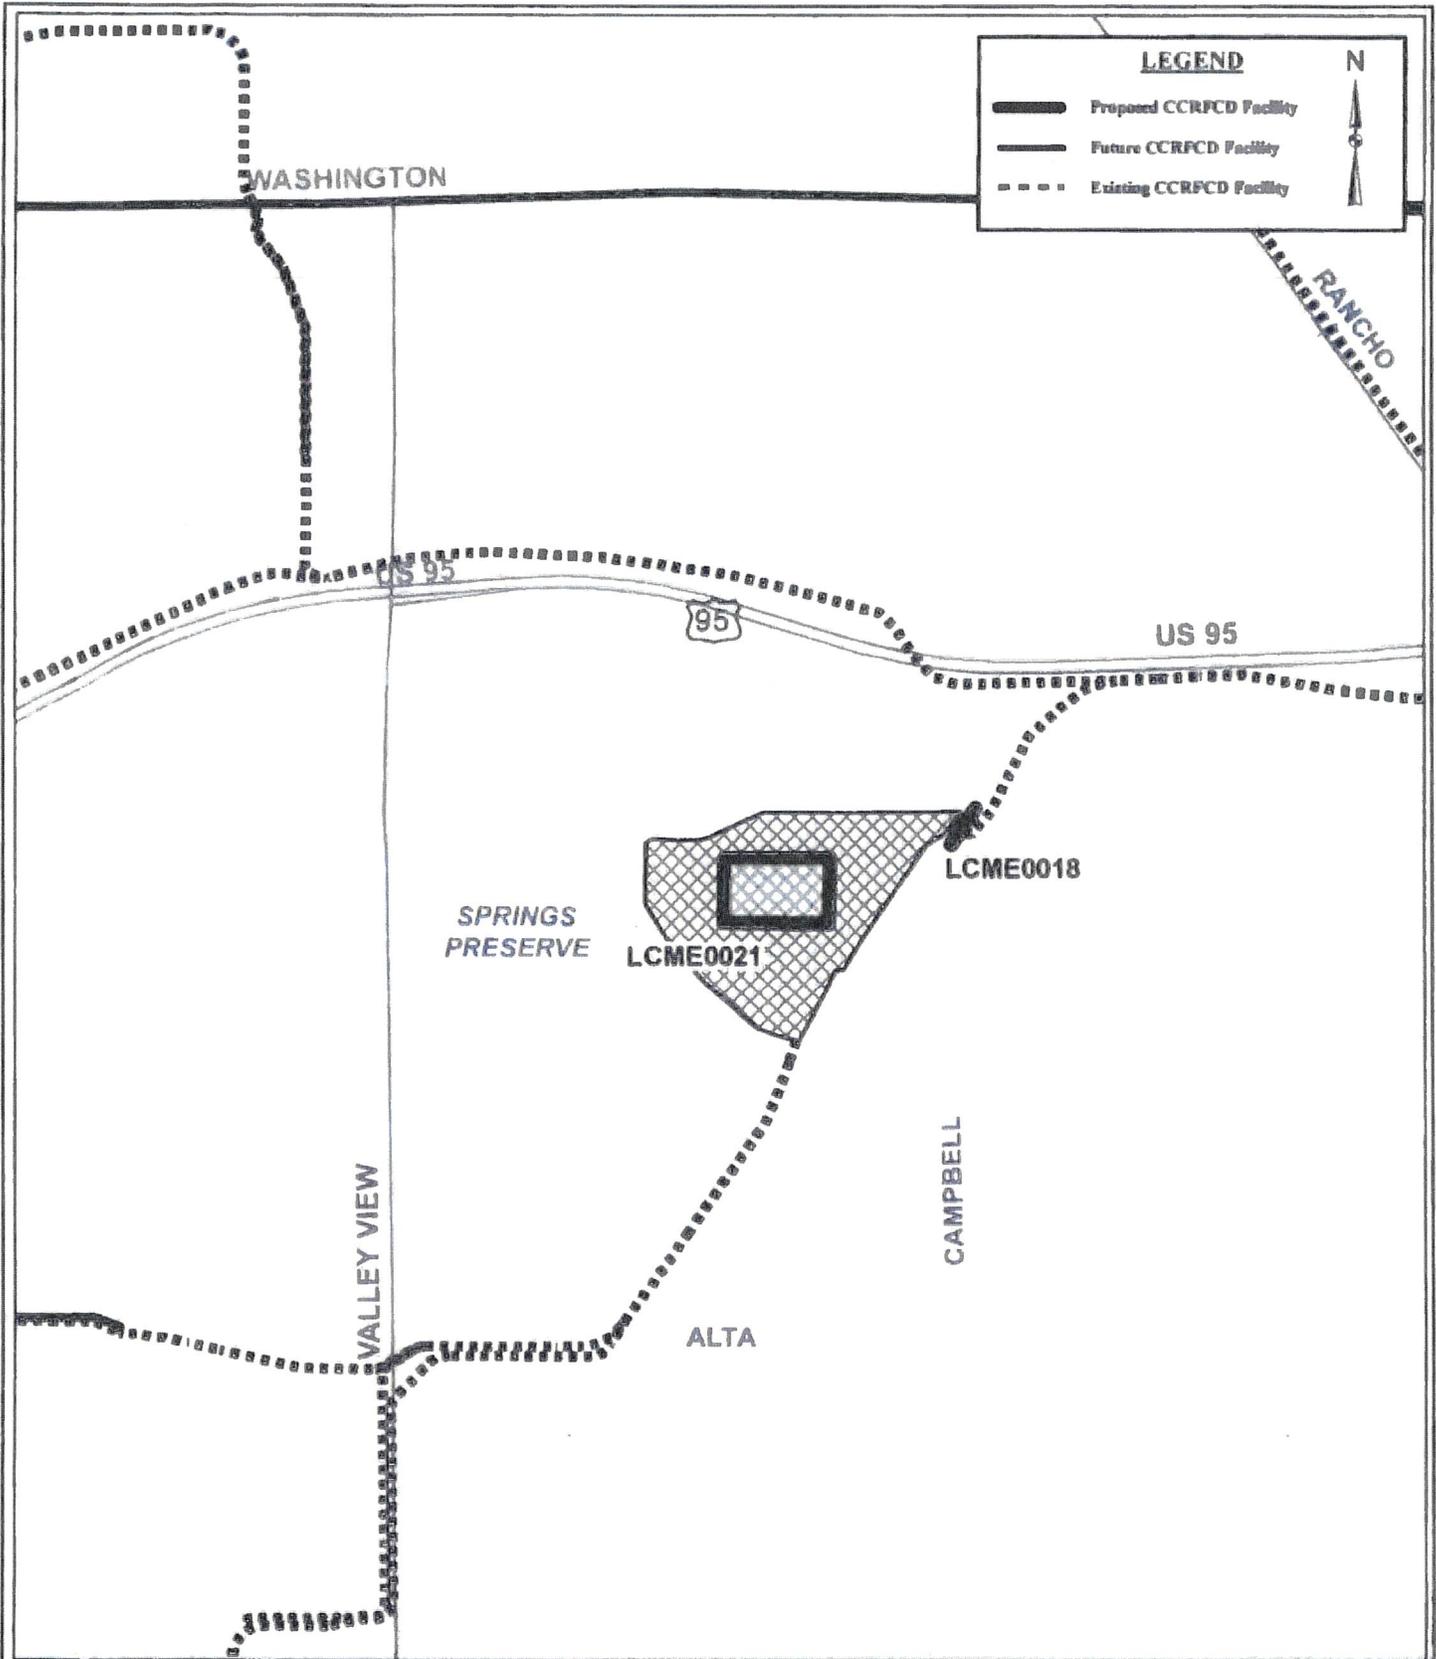

LEGEND

-  Proposed CCRFCD Facility
-  Future CCRFCD Facility
-  Existing CCRFCD Facility

N




EXHIBIT A
MEADOWS DETENTION BASIN UPGRADE
(LAS05M20)

SCALE: 1:10,000
 DRAWING NAME:
 Meadows_Detention_Basin_Upgrade.mxd
 DRAWN BY: C. JONES
 DATE: 06/10/2020
 SHEET NUMBER 1 OF 1