

DEPARTMENT OF COMMUNITY DEVELOPMENT

Application/Petition Form & Statement of Financial Interest



Case Type (Special Use Permit, Rezoning, Variance, Site Development Plan Review, etc) Amendment to an approved SDR and parking waiver

Project Address (Location) Rancho Drive and Smoke Ranch Road

Project Name _____ **Proposed Use** _____

Assessor's Parcel #(s) 139-18-410-016

Ward # 5

General Plan: Existing _____ Proposed _____ **Zoning:** Existing R-3 Proposed _____

Additional Information _____

Property Owner Nola Star Holdings, LLC

Contact _____

Address 8475 Eastern Avenue, Suite 105

City Las Vegas **State** NV **Zip** 89123

E-mail _____

Phone _____

Applicant Leggera Development, LLC

Contact _____

Address 8475 Eastern Avenue, Suite 105

City Las Vegas **State** NV **Zip** 89123

E-mail _____

Phone _____

Representative Kaempfer Crowell

Contact Liz Olson

Address 1980 Festival Plaza Drive, Suite 650

City Las Vegas **State** NV **Zip** 89135

E-mail eolson@kcnvlaw.com

Phone 702-792-7000

To the best of your knowledge, does the Mayor or any member of the City Council or Planning Commission have any financial interest in this or any other property with the property owner, applicant, the property owner or applicant's general or limited partners, or an officer of their corporation or limited liability company? ☐ Yes ☒ No

If yes, please indicate the member of the City Council or Planning Commission who is involved and list the name(s) of the person or persons with whom the City Official holds an interest. Also list the Assessor's Parcel Number if the property in which the interest is held is different from the case parcel.

City Official _____

Partner(s) _____

Partner(s) _____

- I certify that I am the applicant and that the information submitted with this application is true and accurate to the best of my knowledge and belief. I understand that the City is not responsible for inaccuracies in information presented, and that inaccuracies, false information or incomplete application may cause the application to be rejected. I further certify that I am the owner or purchaser (or option holder) of the property involved in the application, or the lessee or agent fully authorized by the owner to make this submission, as indicated by the owner's signature below.
- Application will not be deemed complete until the submitted materials have been reviewed by Department of Planning for consistency with the Zoning Ordinance.

Property Owner Signature _____

An authorized agent may sign in lieu of the property owner for Final Maps, Tentative Maps and Parcel Maps

Print Name Craig Horn

Subscribed and sworn before me

This _____ day of _____, 20____

Notary Public in and for said County and State

24-0667
12/31/2024


SEE ATTACHED CALIFORNIA JURAT

A notary public or other officer completing this certificate verifies only the identity of the individual who signed the document to which this certificate is attached, and not the truthfulness, accuracy, or validity of that document.

State of California
County of San Diego

Subscribed and sworn to (or affirmed) before me on this 10th
day of November, 2024, by Craig Horn

proved to me on the basis of satisfactory evidence to be the
person(s) who appeared before me.

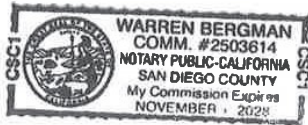

(Seal)

Signature Warren Bergman

24-0667
12/31/2024

REVISIONS:

EDWARD HOMES
RANCHO APARTMENTS PHASE III
LANDSCAPE PLAN

OWNER DATE

LICENSE #

REVISIONS

DATE

BY

REVISIONS

24-0667
12/19/2024


24-0667
12/19/2024

REVISIONS

DATE

BY

REVISIONS

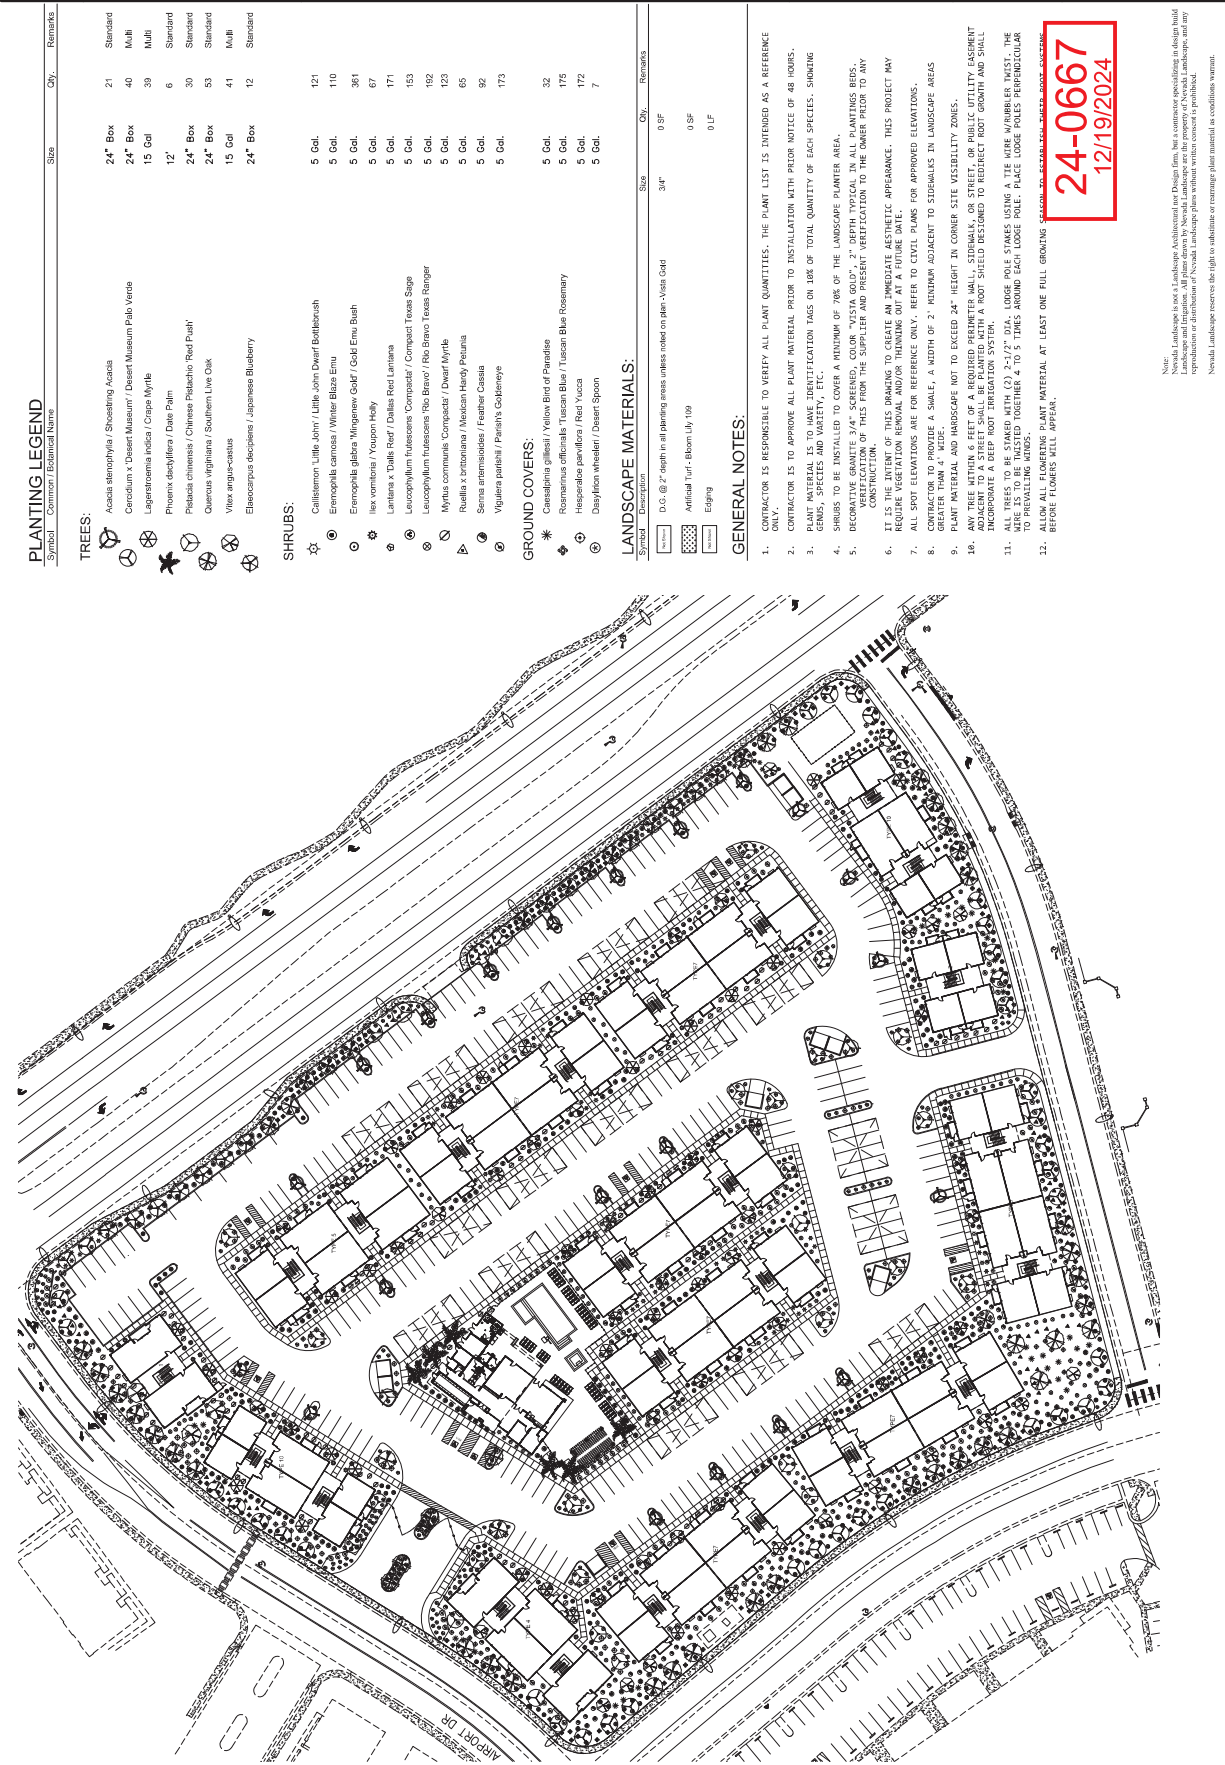

PLANTING LEGEND

Symbol

Common / Botanical Name

Size

Qty.

Remarks

TREES:



































































































GENERAL NOTES:

1. CONTRACTOR IS RESPONSIBLE TO VERIFY ALL PLANT QUANTITIES. THE PLANT LIST IS INTENDED AS A REFERENCE ONLY.

2. CONTRACTOR IS TO APPROVE ALL PLANT MATERIAL PRIOR TO INSTALLATION WITH PRIOR NOTICE OF 48 HOURS.

3. PLANT MATERIAL IS TO HAVE IDENTIFICATION TAGS ON 10% OF TOTAL QUANTITY OF EACH SPECIES, SHOWING GROWS, SPECIES AND VARIETY, ETC.

4. SHRUBS TO BE INSTALLED TO COVER A MINIMUM OF 70% OF THE LANDSCAPE PLANTER AREA.



7. ALL SPOT ELEVATIONS ARE FOR REFERENCE ONLY. REFER TO CIVIL PLANS FOR APPROVED ELEVATIONS.

8. CONTRACTOR TO PROVIDE A MINIMUM OF 2" MINIMUM ADJACENT TO SIDEWALKS IN LANDSCAPE AREAS GREATER THAN 4' WIDE.


9. PLANT MATERIAL AND LANDSCAPE NOT TO EXCEED 24" HEIGHT IN CORNER SITE VISIBILITY ZONES.






Note:

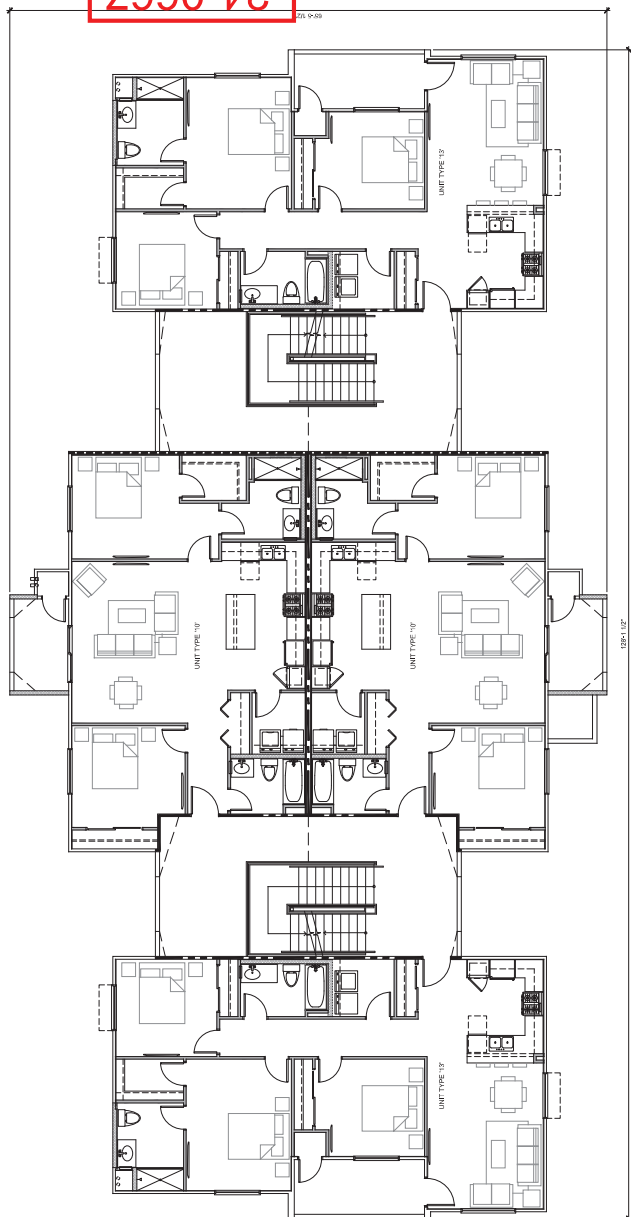

2 Building Type AA - Floor Plans Levels 2 & 3
SCALE: 3/16" = 1'-0"

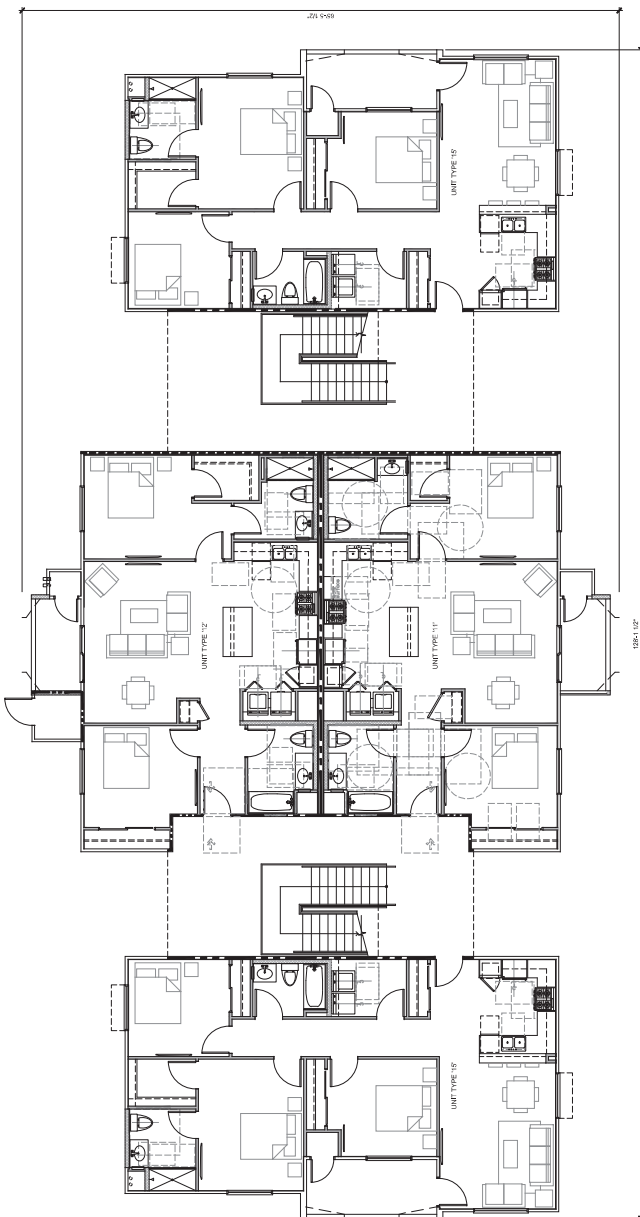


1 Building Type AA - Floor Plan Level 1
SCALE: 3/16" = 1'-0"

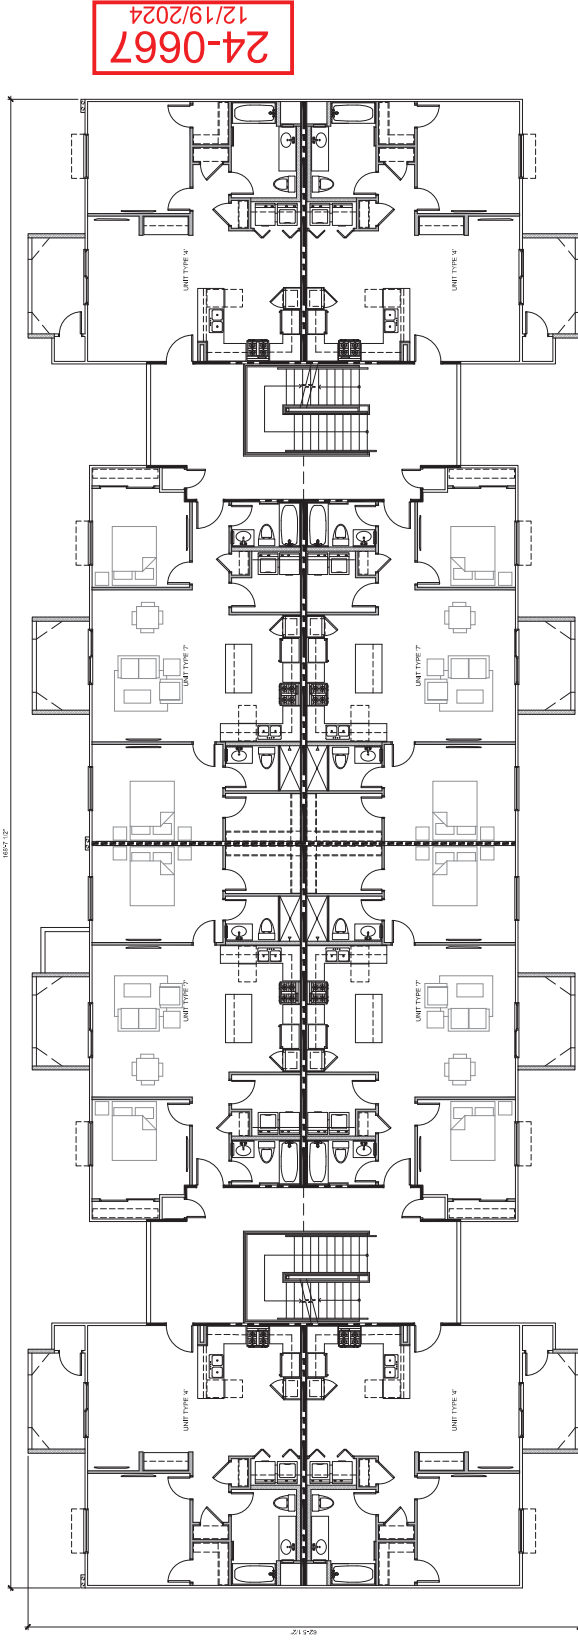


2 Building Type AB - Floor Plan Levels 2 & 3

SCALE: 3/16" = 1'-0"

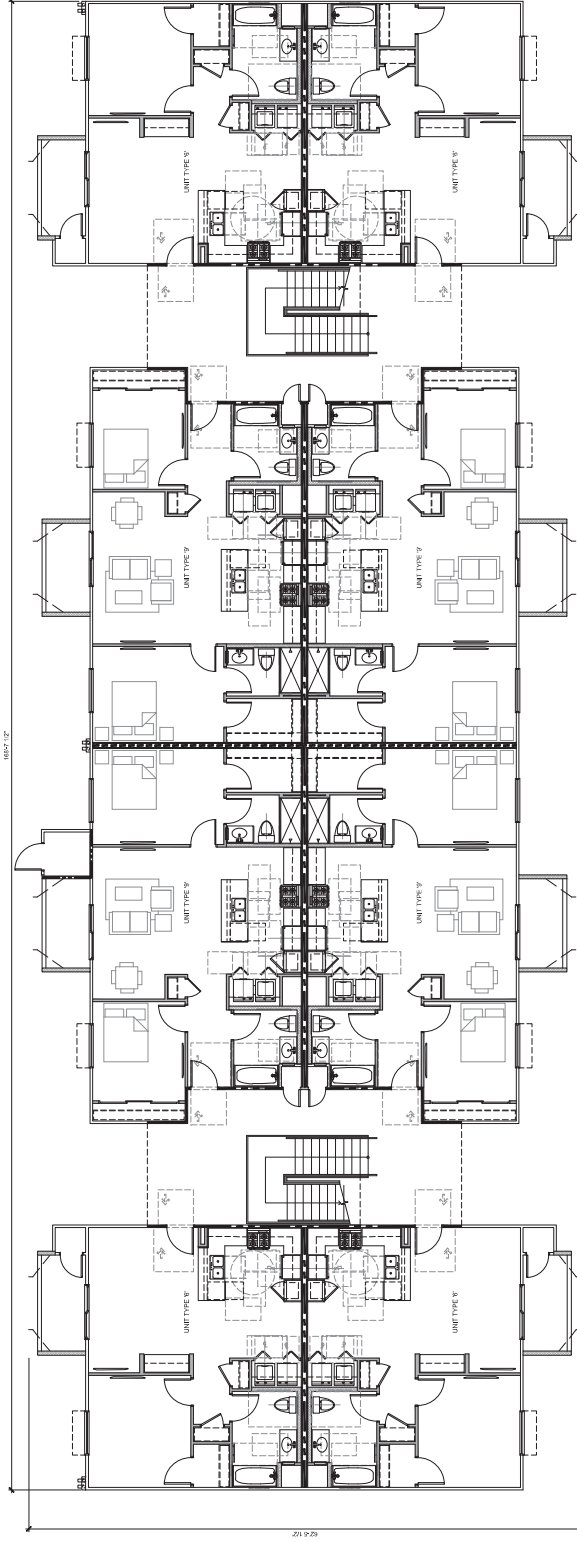


1 Building Type AB - Floor Plan Level 1

SCALE: 3/16" = 1'-0"

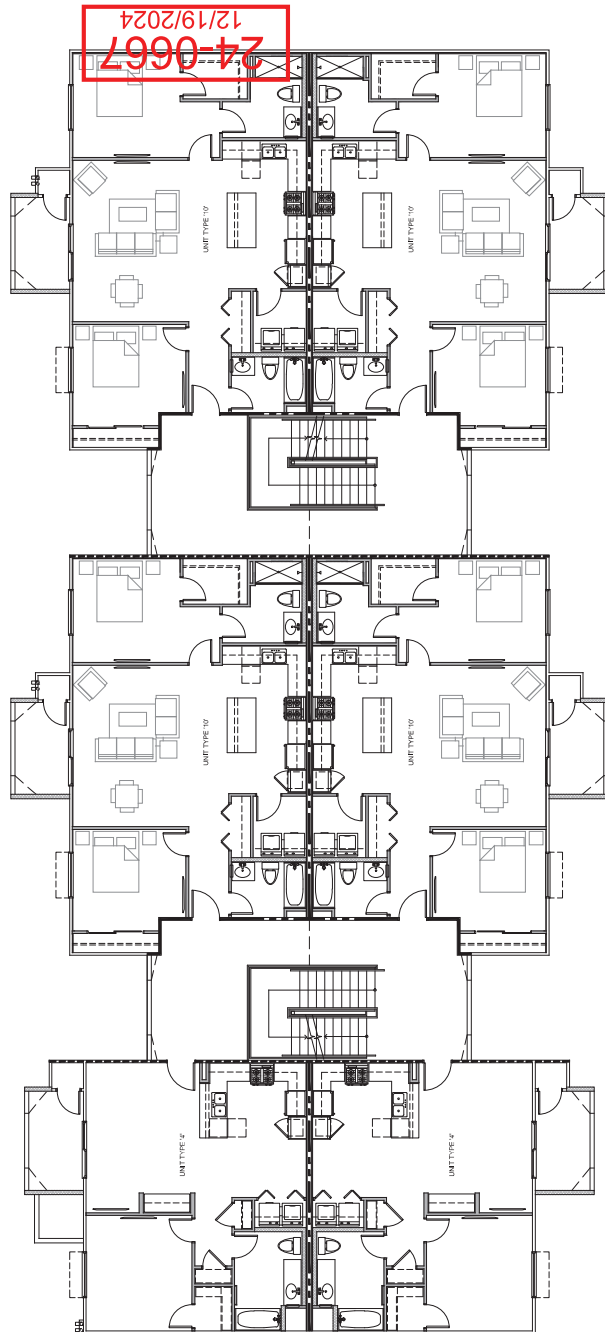

2 Building Type AE - Floor Plan Levels 2 & 3
SCALE: 3/16" = 1'-0"

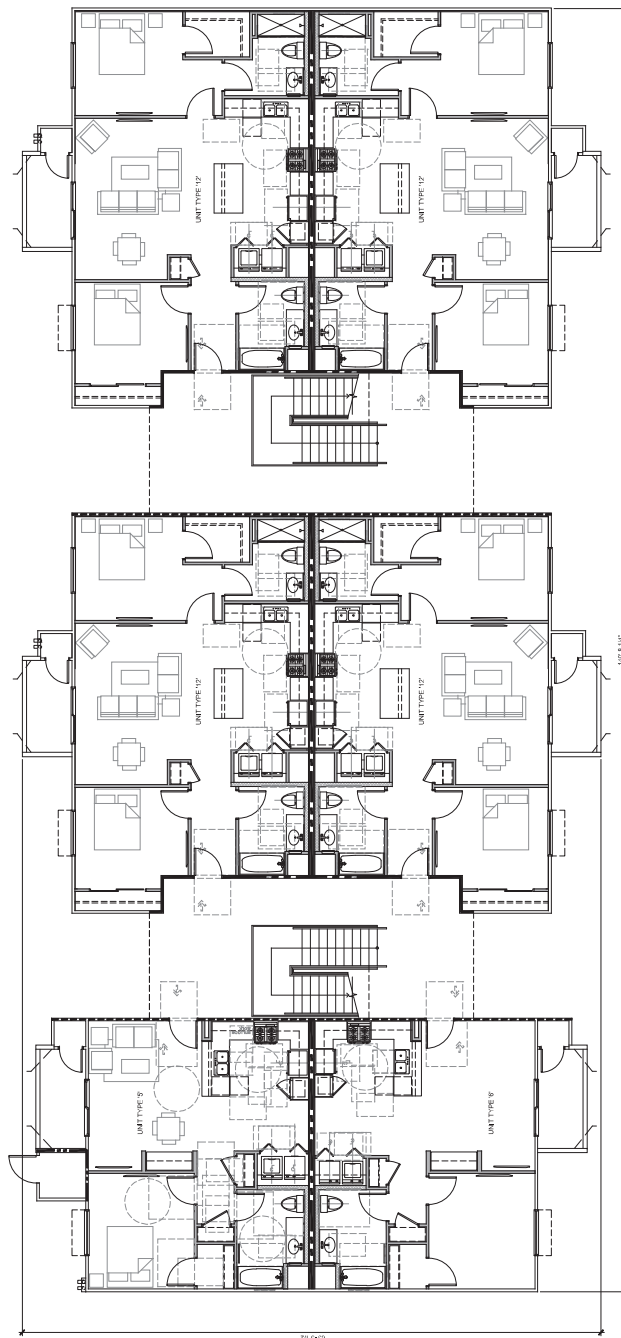

1 Building Type AE - Floor Plan Level 1
SCALE: 3/16" = 1'-0"

Exterior Elevation Finish and Materials Legend


	PT-1	EXTERIOR PAINT FINISH OVER SAND FINISH-CEMENT PLASTER PAINT - SHERWIN WILLIAMS - SW7501 - COLOR MARGINALLOW
	PT-2	EXTERIOR PAINT FINISH OVER SAND FINISH-CEMENT PLASTER PAINT - SHERWIN WILLIAMS - SW7046 - COLOR ANTONIOUS
	PT-3	EXTERIOR PAINT FINISH OVER SAND FINISH-CEMENT PLASTER PAINT - SHERWIN WILLIAMS - SW6602 - COLOR NEARLY BROWN
	PT-4	METAL - EXTERIOR PAINT FINISH OVER PRIMER FINISH- SHERWIN WILLIAMS - PRIMER COLOR BLACK MOUNTAIN

Exterior Elevation General Notes

1. PROVIDE SUB-CONTRACTOR TO PROVIDE DRAW DOWN PAINT SAMPLES PRIOR TO ORDER FOR APPROVAL.
2. ALL STUCCO FINISH TO BE LIGHT SAND TEXTURE FINISH.
3. REFER TO CIVIL FOR FINISH FLOOR HEIGHTS.


Exterior Elevation Keynotes

1. NOT USED
2. WALL SOUNGE LIGHTING - REFER TO ELECTRICAL DRAWINGS
3. CONTINUE FINISH AROUND CORNER
4. DOWN SLOPE TO MATCH EXISTING FINISH - FOR ALL PAINT TRANSITIONS AND FINISHES, ADOPTED PER DETAIL 18-0111.1-A, CON WITH FINISHES OF WINDOW, DOOR OR WALL, TOP, UNLC.
5. METAL CAP FLASHING PAINTED TO MATCH WALL (TP-3)
6. STUCCO WRAPPED EAVE PAINTED AS SCHEDULED - REFER TO DETAILS 1 & 8-03.12
7. WINDOW AS SCHEDULED - REFER TO FLOOR PLAN
8. DOOR AS SCHEDULED - REFER TO FLOOR PLAN
9. PROVIDE SOUNGE-BLANKING CHARACTERISTICS (C) IN COORDINATING COLORING, WITH A STROKE THICKNESS OF 1-1/2", VISIBLE FROM THE ROAD FRONTING THE PROPERTY

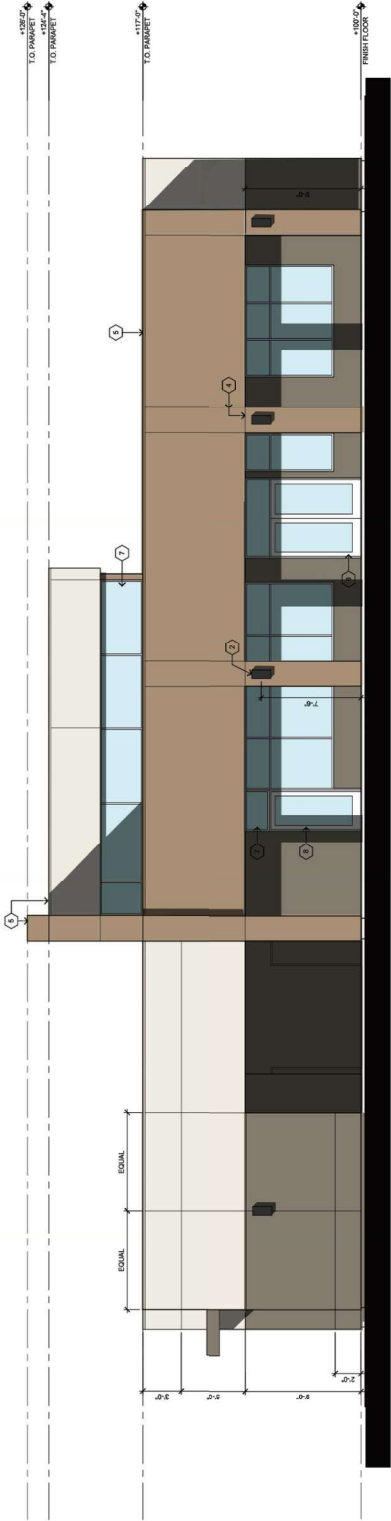

2 Club House Rear Elevation

SCALE: 1/4" = 1'-0"

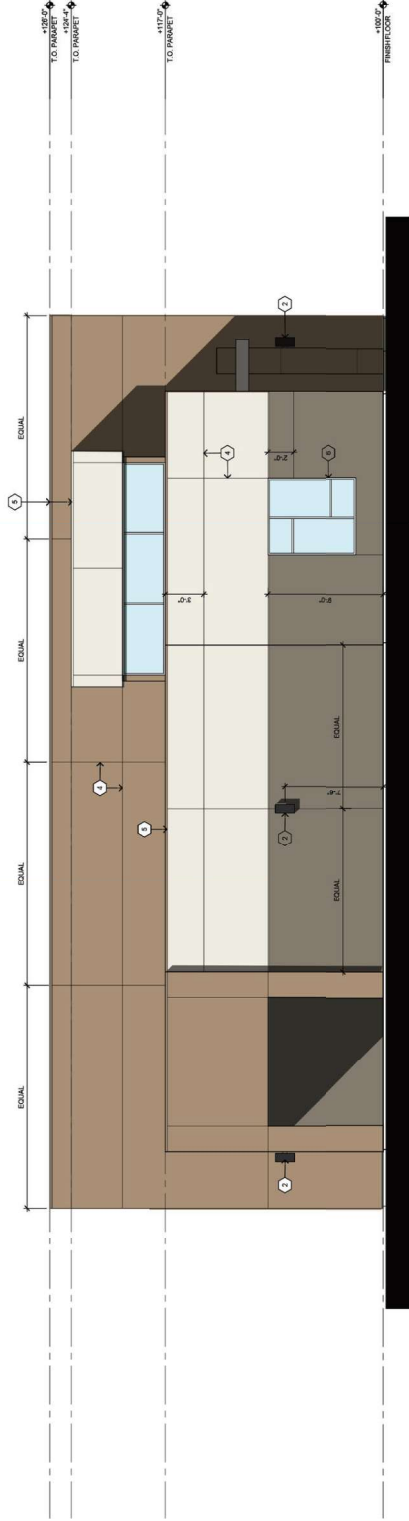

1 Club House Side Elevation

SCALE: 1/4" = 1'-0"

24-0667
12/19/2024

Exterior Elevation Finish and Materials Legend


FT-1	EXTERIOR PAINT FINISH OVER SAND FINISH CEMENT PLASTER PAINT: SHERWIN WILLIAMS SW7051 - COLOR WASHMALLOW
FT-2	EXTERIOR PAINT FINISH OVER SAND FINISH CEMENT PLASTER PAINT: SHERWIN WILLIAMS SW7056 - COLOR ACONITOUS
FT-3	EXTERIOR PAINT FINISH OVER SAND FINISH CEMENT PLASTER PAINT: SHERWIN WILLIAMS SW7053 - COLOR REBELT BROWN
FT-4	EXTERIOR PAINT FINISH OVER SAND FINISH CEMENT PLASTER PAINT: SHERWIN WILLIAMS SW7053 - COLOR REBELT BROWN

Exterior Elevation General Notes

1. ALL FINISHES TO BE ORDERED PRIOR TO ORDER FOR APPROVAL.
2. ALL STUDIOS FINISH TO BE LIGHT SAND TEXTURE FINISH.
3. REFER TO CIVIL FOR FINISH FLOOR HEIGHTS.


Exterior Elevation Keynotes

NOT USED
WALL SCORING LIGHTING - REFER TO ELECTRICAL DRAWINGS
CONTINUE FINISH AROUND CORNER
DOOR AND WINDOW FINISH TO MATCH WALL FINISH - REFER TO DETAILS 8 & 9
METAL CAP FLASHING PAINTED TO MATCH WALL (TYP)
STUCCO WRAPPED SAME PAINTED AS SCHEDULED - REFER TO DETAILS 8 & 9
WINDOW AS SCHEDULED - REFER TO FLOOR PLAN
DOOR AS SCHEDULED - REFER TO FLOOR PLAN
PROVIDE ACCESS MARKING CHARACTERS 1" OF CONTRASTING COLORING WITH A STROKE THICKNESS OF 1/4" VISIBLE FROM THE ROAD FRONTING THE PROPERTY

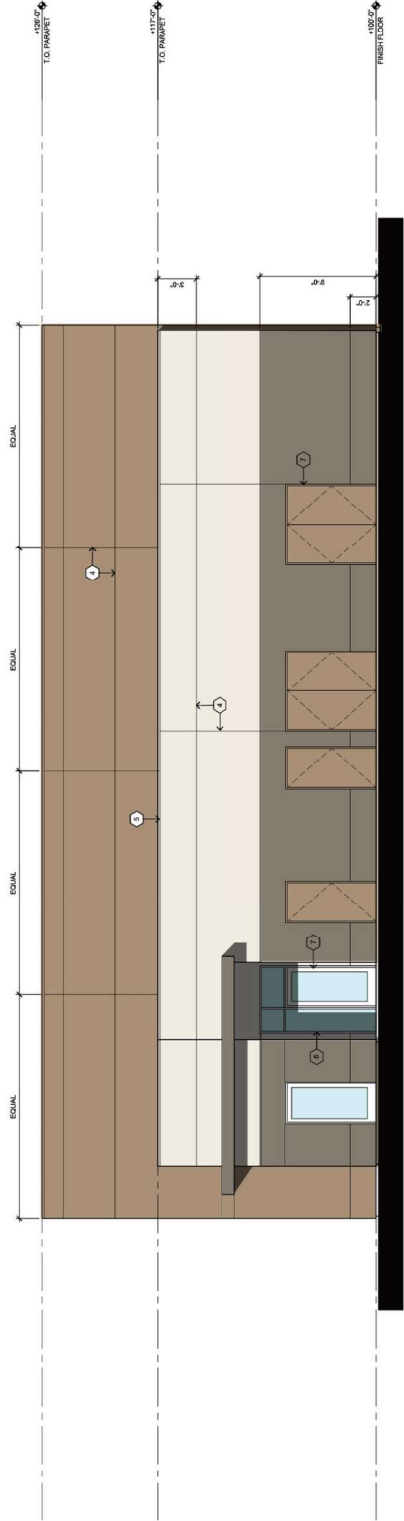

2 Club House Side Elevation

SCALE: 1/4" = 1'-0"

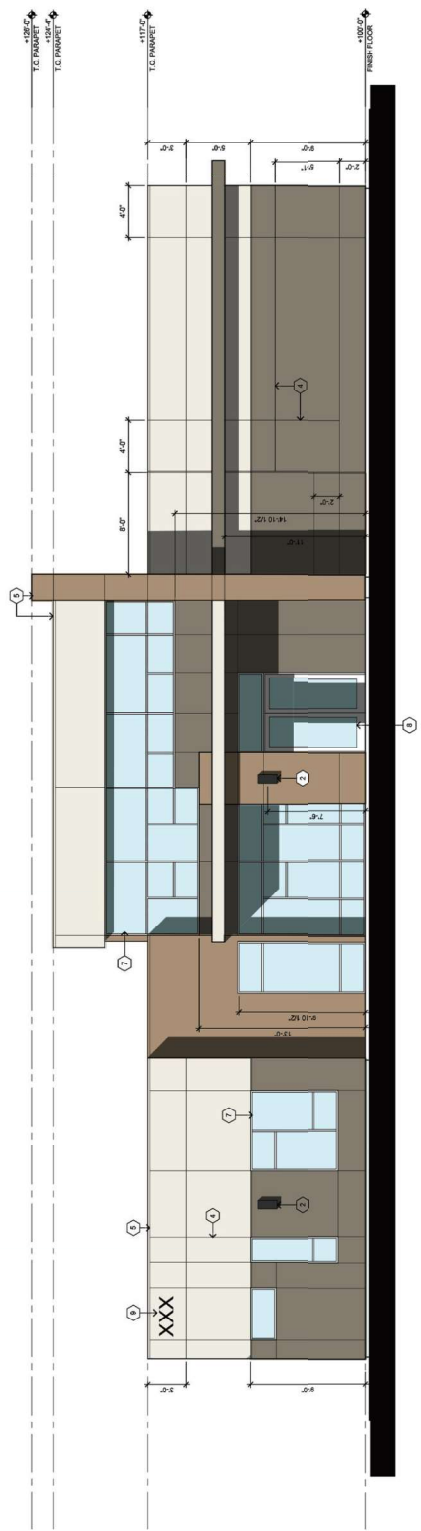

1 Club House Front Elevation

SCALE: 1/4" = 1'-0"

24-0667
12/19/2024

Exterior Elevation General Notes

- A. FINISH MATERIALS TO BE SHOWN ON BUILDING PRIOR TO ORDERING.
- B. ALL STUCCO FINISH TO BE LIGHT SAND TEXTURE FINISH.
- C. REFER TO GROUND FLOOR HEIGHTS.

Exterior Elevation Keynotes

- 1. WALL PANEL LIGHTING - REFER TO ELECTRICAL DRAWINGS.
- 2. WALL SCENE LIGHTING - REFER TO ELECTRICAL DRAWINGS.
- 5. METAL CAP FLOOR FINISHES TO MATCH WALL (TYP).
- 6. FINISH AND PAINTED METAL FINISHES - REFER TO DETAILS 11 & 11A-11 - ELEVATION SPACE VIEW.
- 7. WINDOW AS SCHEDULED REFER TO FLOOR PLAN.
- 8. DOOR AS SCHEDULED REFER TO FLOOR PLAN.
- 9. PROVIDE ADDRESS NUMBERS 11-17 IN CONTRASTING COLORING WITH A STROKE.
- 10. PROVIDE ADDRESS NUMBERS 11-17 IN CONTRASTING COLORING WITH A STROKE.
- 11. NOT USED.

- 12. WINDOW AILING - REFER TO DETAIL 12.
- 13. DOTTED LINE INDICATES ROOF DECK ELEVATION - PARAPET HEIGHT FOR MECHANICAL SCREENING.

Exterior Elevation Finish and Materials Legend

	WINDOWS - VINYL RESIDENTIAL WINDOWS - WHITE FRAME



4 Building Type AA - Exterior Elevation - Side

SCALE: 3/16" = 1'-0"




2 Building Type AA - Exterior Elevation - Rear

SCALE: 3/16" = 1'-0"



3 Building Type AA - Exterior Elevation - Side

SCALE: 3/16" = 1'-0"

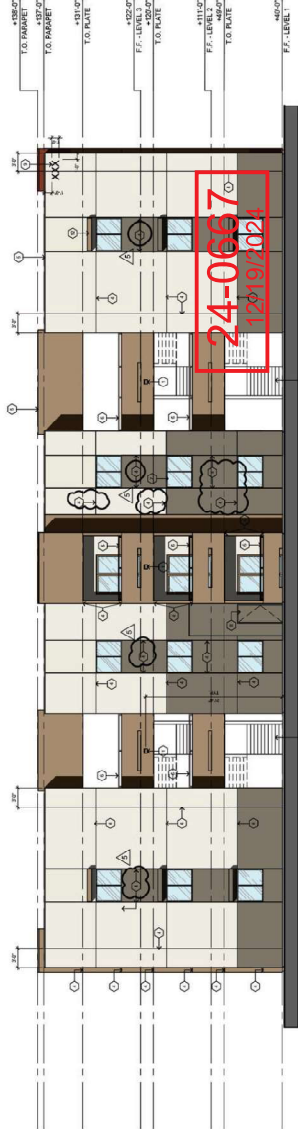

1 Building Type AA - Exterior Elevation - Front


SCALE: 3/16" = 1'-0"

Exterior Elevation Finish and Materials Legend

- EXTERIOR PAINT FINISH OVER SAND FINISH CEMENT PLASTER
PAINT - SHERWIN WILLIAMS - SW7001 - COLOR MARSHMALLOW

3

- EXTERIOR PAINT FINISH OVER SAND FINISH-CEMENT PLASTER
PAINT - SHERWIN WILLIAMS - SW7048 - COLOR ANONYMOUS
- EXTERIOR PAINT FINISH OVER SAND FINISH-CEMENT PLASTER
PAINT - SHERWIN WILLIAMS - SW6952 - COLOR REBEL BROWN
- METALS - EXTERIOR PAINT FINISH OVER PRIMER FINISH -
SHERWIN WILLIAMS - SW6991 COLOR BLACK MAGIC
- WINDOWS - VINYL RESIDENTIAL WINDOWS - WHITE FRAME

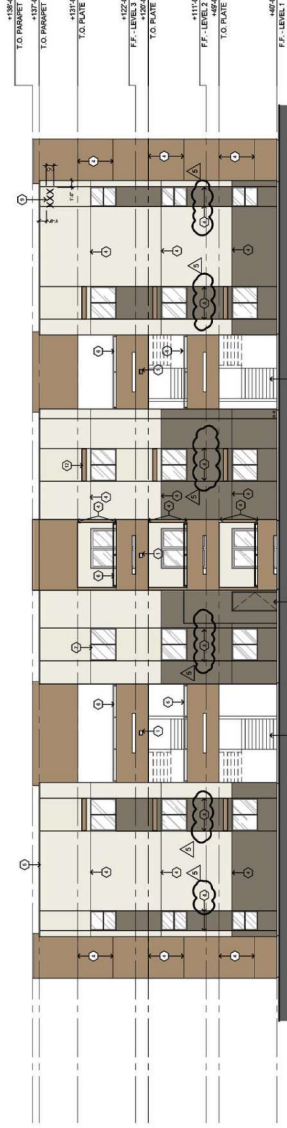

Building Type AD Exterior Elevation - Rear

SCALE: 1/8" = 1'-0"



Building Type AD Exterior Elevation - Front

SCALE: 1/8" = 1'-0"

Exterior Elevation General Notes


- A. HIRSH CONSTRUCTION TO PAINT SAMPLES MATCHES ON BUILDING FRONT TO CHECK FOR MATCHING JOINTS.
- B. ALL EXTERIOR FINISHES TO BE LIGHT AND TEXTURE FINISH.
- C. REFER TO DIAL FOR FINISH FLOOR HEIGHTS.

Exterior Elevation Keynotes

- 1. WALL FINISH LIGHTING - REFER TO ELECTRICAL DRAWINGS
- 2. WALL FINISH LIGHTING - REFER TO ELECTRICAL DRAWINGS
- 3. CONTINUE FINISH AROUND CORNER - TYP. FOR CONTIGUOUS JOINTS AND PAINT
- 4. CORNER PLASTER CONTROL JOINTS AT ALL PAINT TRANSITIONS AND WHERE INDICATED PER FINISH SCHEDULE. FINISHES TO MATCH WALL TYPE.
- 5. METAL CLIP FLASHING FINISHES TO MATCH WALL TYPE.
- 6. FINISHES TO MATCH WALL TYPE.
- 7. WINDOW SUPPORTING POST - SPAN NOT TO EXCEED 8'.
- 8. WINDOW AS SCHEDULED REFER TO FLOOR PLAN
- 9. DOOR AS SCHEDULED ON FLOOR PLAN - DEVELOPER TO SELECT STYLE AND FINISH
- 10. PROVIDE ADDRESS NUMBERING CHARACTERS 1'0" IN CONTIGUOUS CORNERS WITH A STRIKE
- 11. PROVIDE ADDRESS NUMBERING CHARACTERS 1'0" IN CONTIGUOUS CORNERS WITH A STRIKE
- 12. NOT USED
- 13. METAL STAIRS BEYOND REFER TO FINISHED STAIR PLANS, SETTINGS AND DETAILS ON SHEET A-B-01
- 14. WINDOW FINISHES - REFER TO DETAIL WALL 2
- 15. DOTTED LINE INDICATES ROOF DECK ELEVATION - PARAPET HEIGHT FOR MECHANICAL SCREENING


Exterior Elevation Finish and Materials Legend

	WINDOWS - VINYL INSULATED WINDOWS - WHITE FRAME

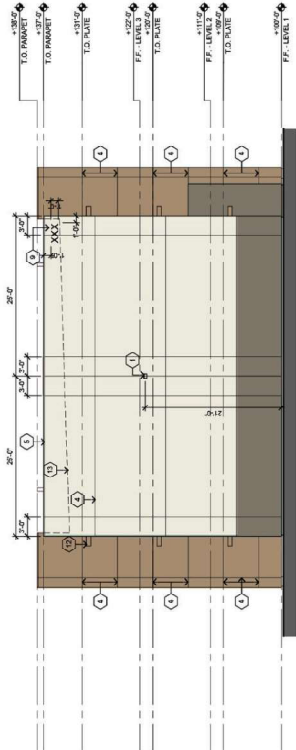


4 Building Type AE Exterior Type AC - Side

SCALE: 3/8"=1'-0"

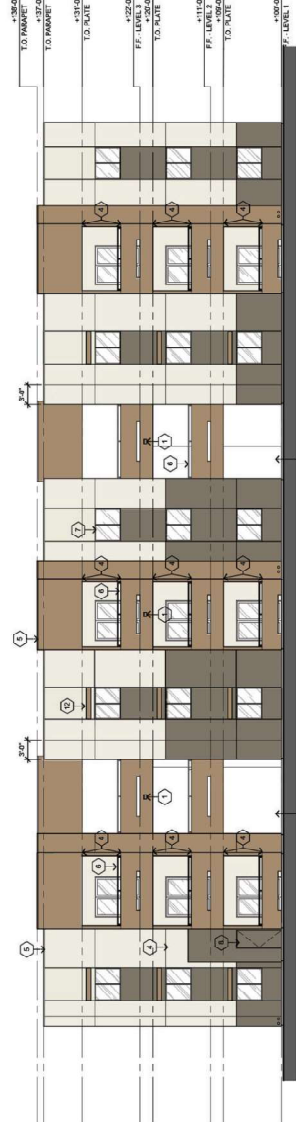


2 Building Type AE Exterior Elevation - Rear

SCALE: 3/8"=1'-0"

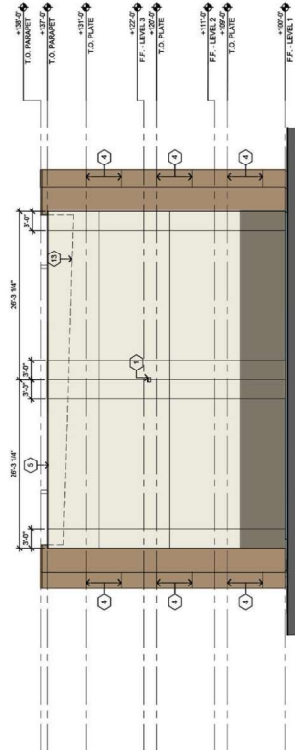

3 Building Type AE Exterior Elevation - Side

SCALE: 3/8"=1'-0"

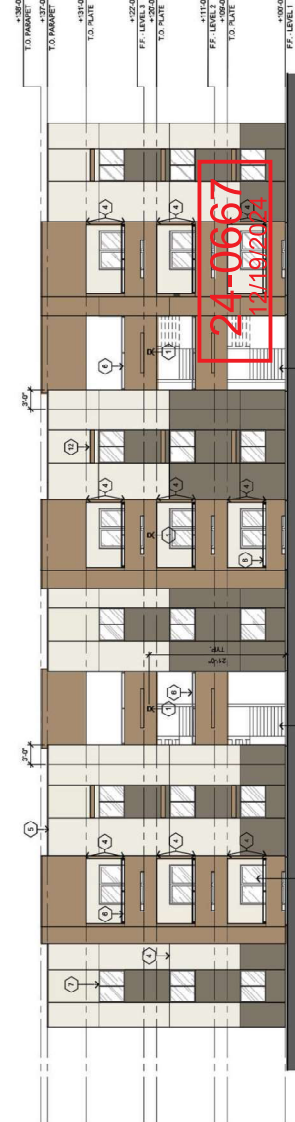

1 Building Type AE Exterior Elevation - Front

SCALE: 3/8"=1'-0"

24-0667

Exterior Elevation General Notes

- A. FINISH SCHEDULE REFERENCE TO PRINT SAMPLES (MATCHES ON BUILDING PRIOR TO ORDER FOR MATERIALS)
- B. ALL EXTERIOR FINISHES TO BE LIGHT SAND TEXTURE FINISH.
- C. REFER TO DWM FOR FINISH/DOOR HEIGHTS.


Exterior Elevation Keynotes

- 1. WALL PACK LIGHTING - REFER TO ELECTRICAL DRAWINGS
- 2. WALL SCENE LIGHTING - REFER TO ELECTRICAL DRAWINGS
- 3. CONTINUE FINISH AROUND CORNER - TYP FOR CONTIGUOUS WALLS AND PAINT
- 4. GEMENT PLASTER CONTROL JOINTS PER DETAIL 18A11.1.1 - ALSO WITH - EDGE OF WINDOW DOOR
- 5. METAL CLIP FLASHING PAINTED TO MATCH WALL TYP.
- 6. FINISH AND PAINTED METAL FLASHING - REFER TO DETAILS 12.1.15A/10.11 - 6" ONLY SPACE
- 7. VERTICAL SUPPORTING POST - SPAN NOT TO EXCEED 6'
- 8. WINDOW AS SCHEDULED REFER TO FLOOR PLAN - DEVELOPER TO SELECT STYLE AND FINISH
- 9. PROVIDE ADDRESS NUMBERING CHARACTERS 1" IN CONTRASTING COLORING WITH A RETRORE
- 10. NOT USED
- 11. METAL STAIRS BEYOND REEER TO ENLARGED STAIR PLANS, SECTIONS AND DETAILS IN SHEET A10.01
- 12. WINDOW ANNING - REFER TO DETAIL 18A12.2
- 13. DOTTED LINE INDICATES ROOF RACK ELEVATION - PARAVET HEIGHT FOR MECHANICAL SCREENING

Exterior Elevation Finish and Materials Legend


- PT-1
- PT-2
- PT-3
- PT-4

- EXTERIOR PAINT FINISH OVER SAND FINISH GEMENT PLASTER
PAINT - SHERWIN WILLIAMS - SW7000 - COLOR MASHBALLOW
- EXTERIOR PAINT FINISH OVER SAND FINISH GEMENT PLASTER
- WINDOWS - WHITE RESIDENTIAL WINDOWS - WHITE FRAME

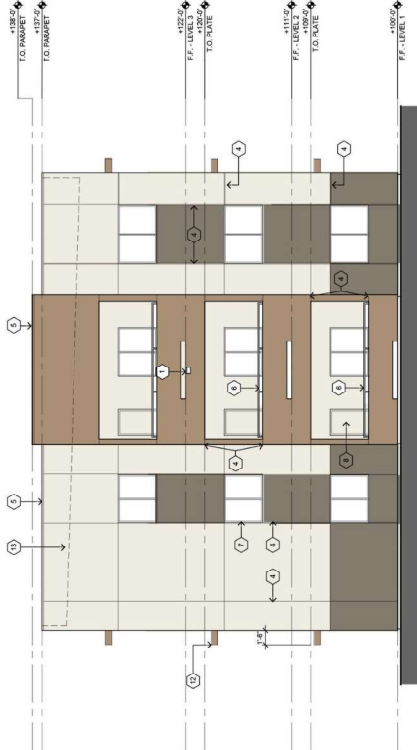


4 Building Type AF - Exterior Elevation - Side

SCALE: 3/16" = 1'-0"

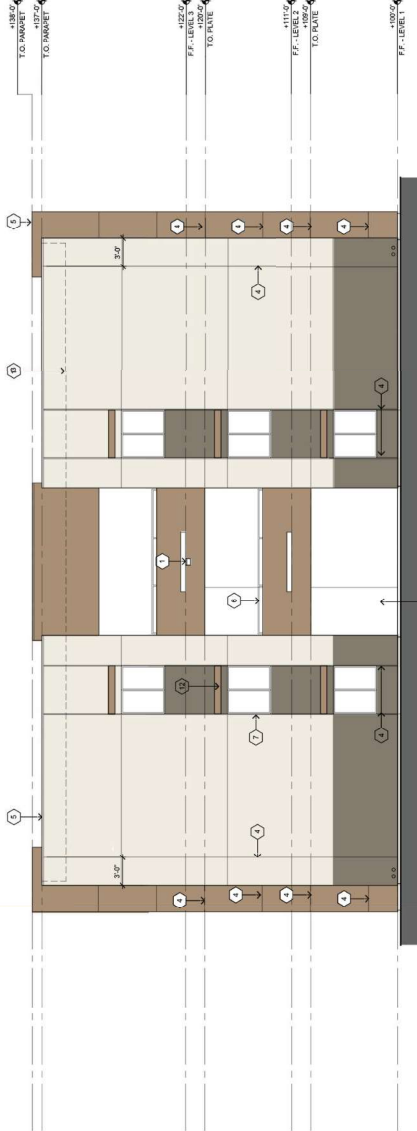


2 Building Type AF - Exterior Elevation - Rear

SCALE: 3/16" = 1'-0"

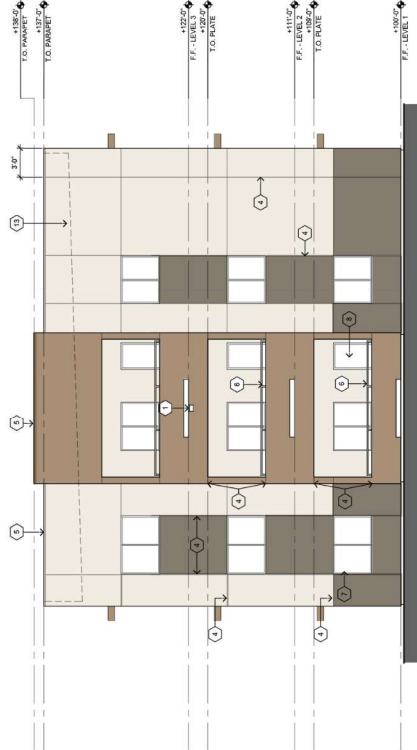

3 Building Type AF - Exterior Elevation - Side

SCALE: 3/16" = 1'-0"

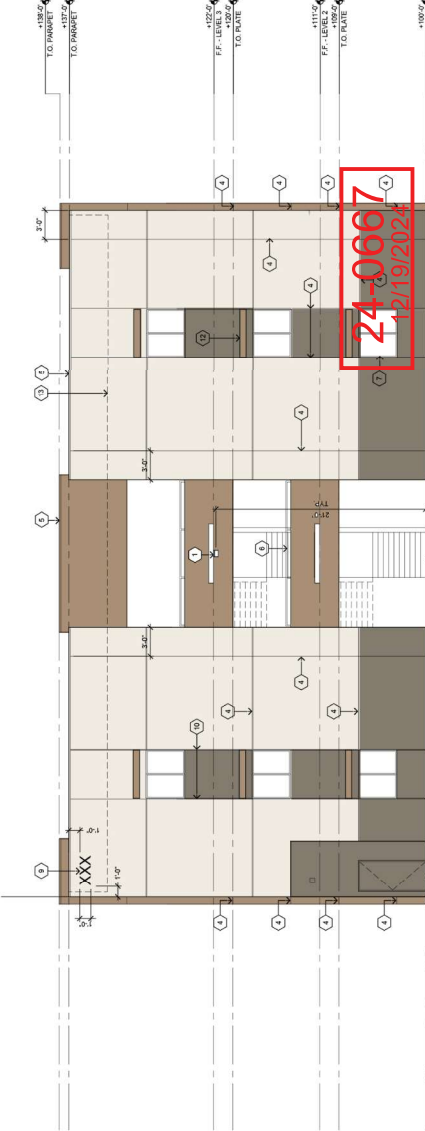

1 Building Type AF - Exterior Elevation - Front

SCALE: 3/16" = 1'-0"

24-0667
12/19/2024