



Tue 9/20/2022 12:56 PM

Rene Rolin <rener@momeniengineers.com>

Project # 22-0174 Item #48 ABEYANCE

To Kelly Woods

Cc Colby Fincham; Alexandra Schuchter; Moe Momeni

You replied to this message on 9/20/2022 12:59 PM.
This message was sent with High importance.

CAUTION: This email originated from an **External Source**. Please **use caution** before opening attachments, clicking links, or responding to this email. **Do not sign-in with your City of Las Vegas account credentials.**

Kelly,

Please obey the above referenced project number (Rancho Craig EOS , Pre Rancho Craig, LLC) for the next scheduled CLV Council meeting on 9 AM 10/19 per the Owner.

Thank you,

Rene Rolin
Architectural Manager

momeni ENGINEERS, LLC.

Civil & Structural Engineering

3110 S. Durango Drive, Suite 205

Las Vegas, NV 89117 USA

+1 (702) 902-2444 Tel


+1 (702) 248-8495 Fax

rener@momeniengineers.com

The information transmitted is intended only for the person or entity to which it is addressed and may contain proprietary, business-confidential and/or privileged material. If you are not the intended recipient of this message you are hereby notified that any use, review, retransmission, dissemination, distribution, reproduction or any action taken reliance upon this message is prohibited. If you received this in error, please contact the sender and delete the material from any computer. Any views expressed in this message are those of the individual sender and may not necessarily reflect the views of the company.

Submitted after Final Agenda
Item 48 a-b

PLANTING LEGEND				
TREES	BOTANICAL NAME	COMMON NAME	SIZE	QTY
	PARKINSONIA X " DESERT MUSEUM '	PALO VERDE	36" box	14
	PARKINSONIA X " DESERT MUSEUM '	PALO VERDE	24" box	29
	CHITALPA TASHKENTENSIS	CHITALPA	36" box	18
	CHITALPA TASHKENTENSIS	CHITALPA	24" box	9
SHRUBS				
	ROSMARINUS OFFICINALIS	ROSEMARY	5 gal	138
	HESPERALOE PARVIFLORA	RED YUCCA	5 gal	237
ROCK MULCH AND MISCELLANEOUS				
	3/4" VISTA GOLD DECOMPOSED GRANITE ROCK MULCH			

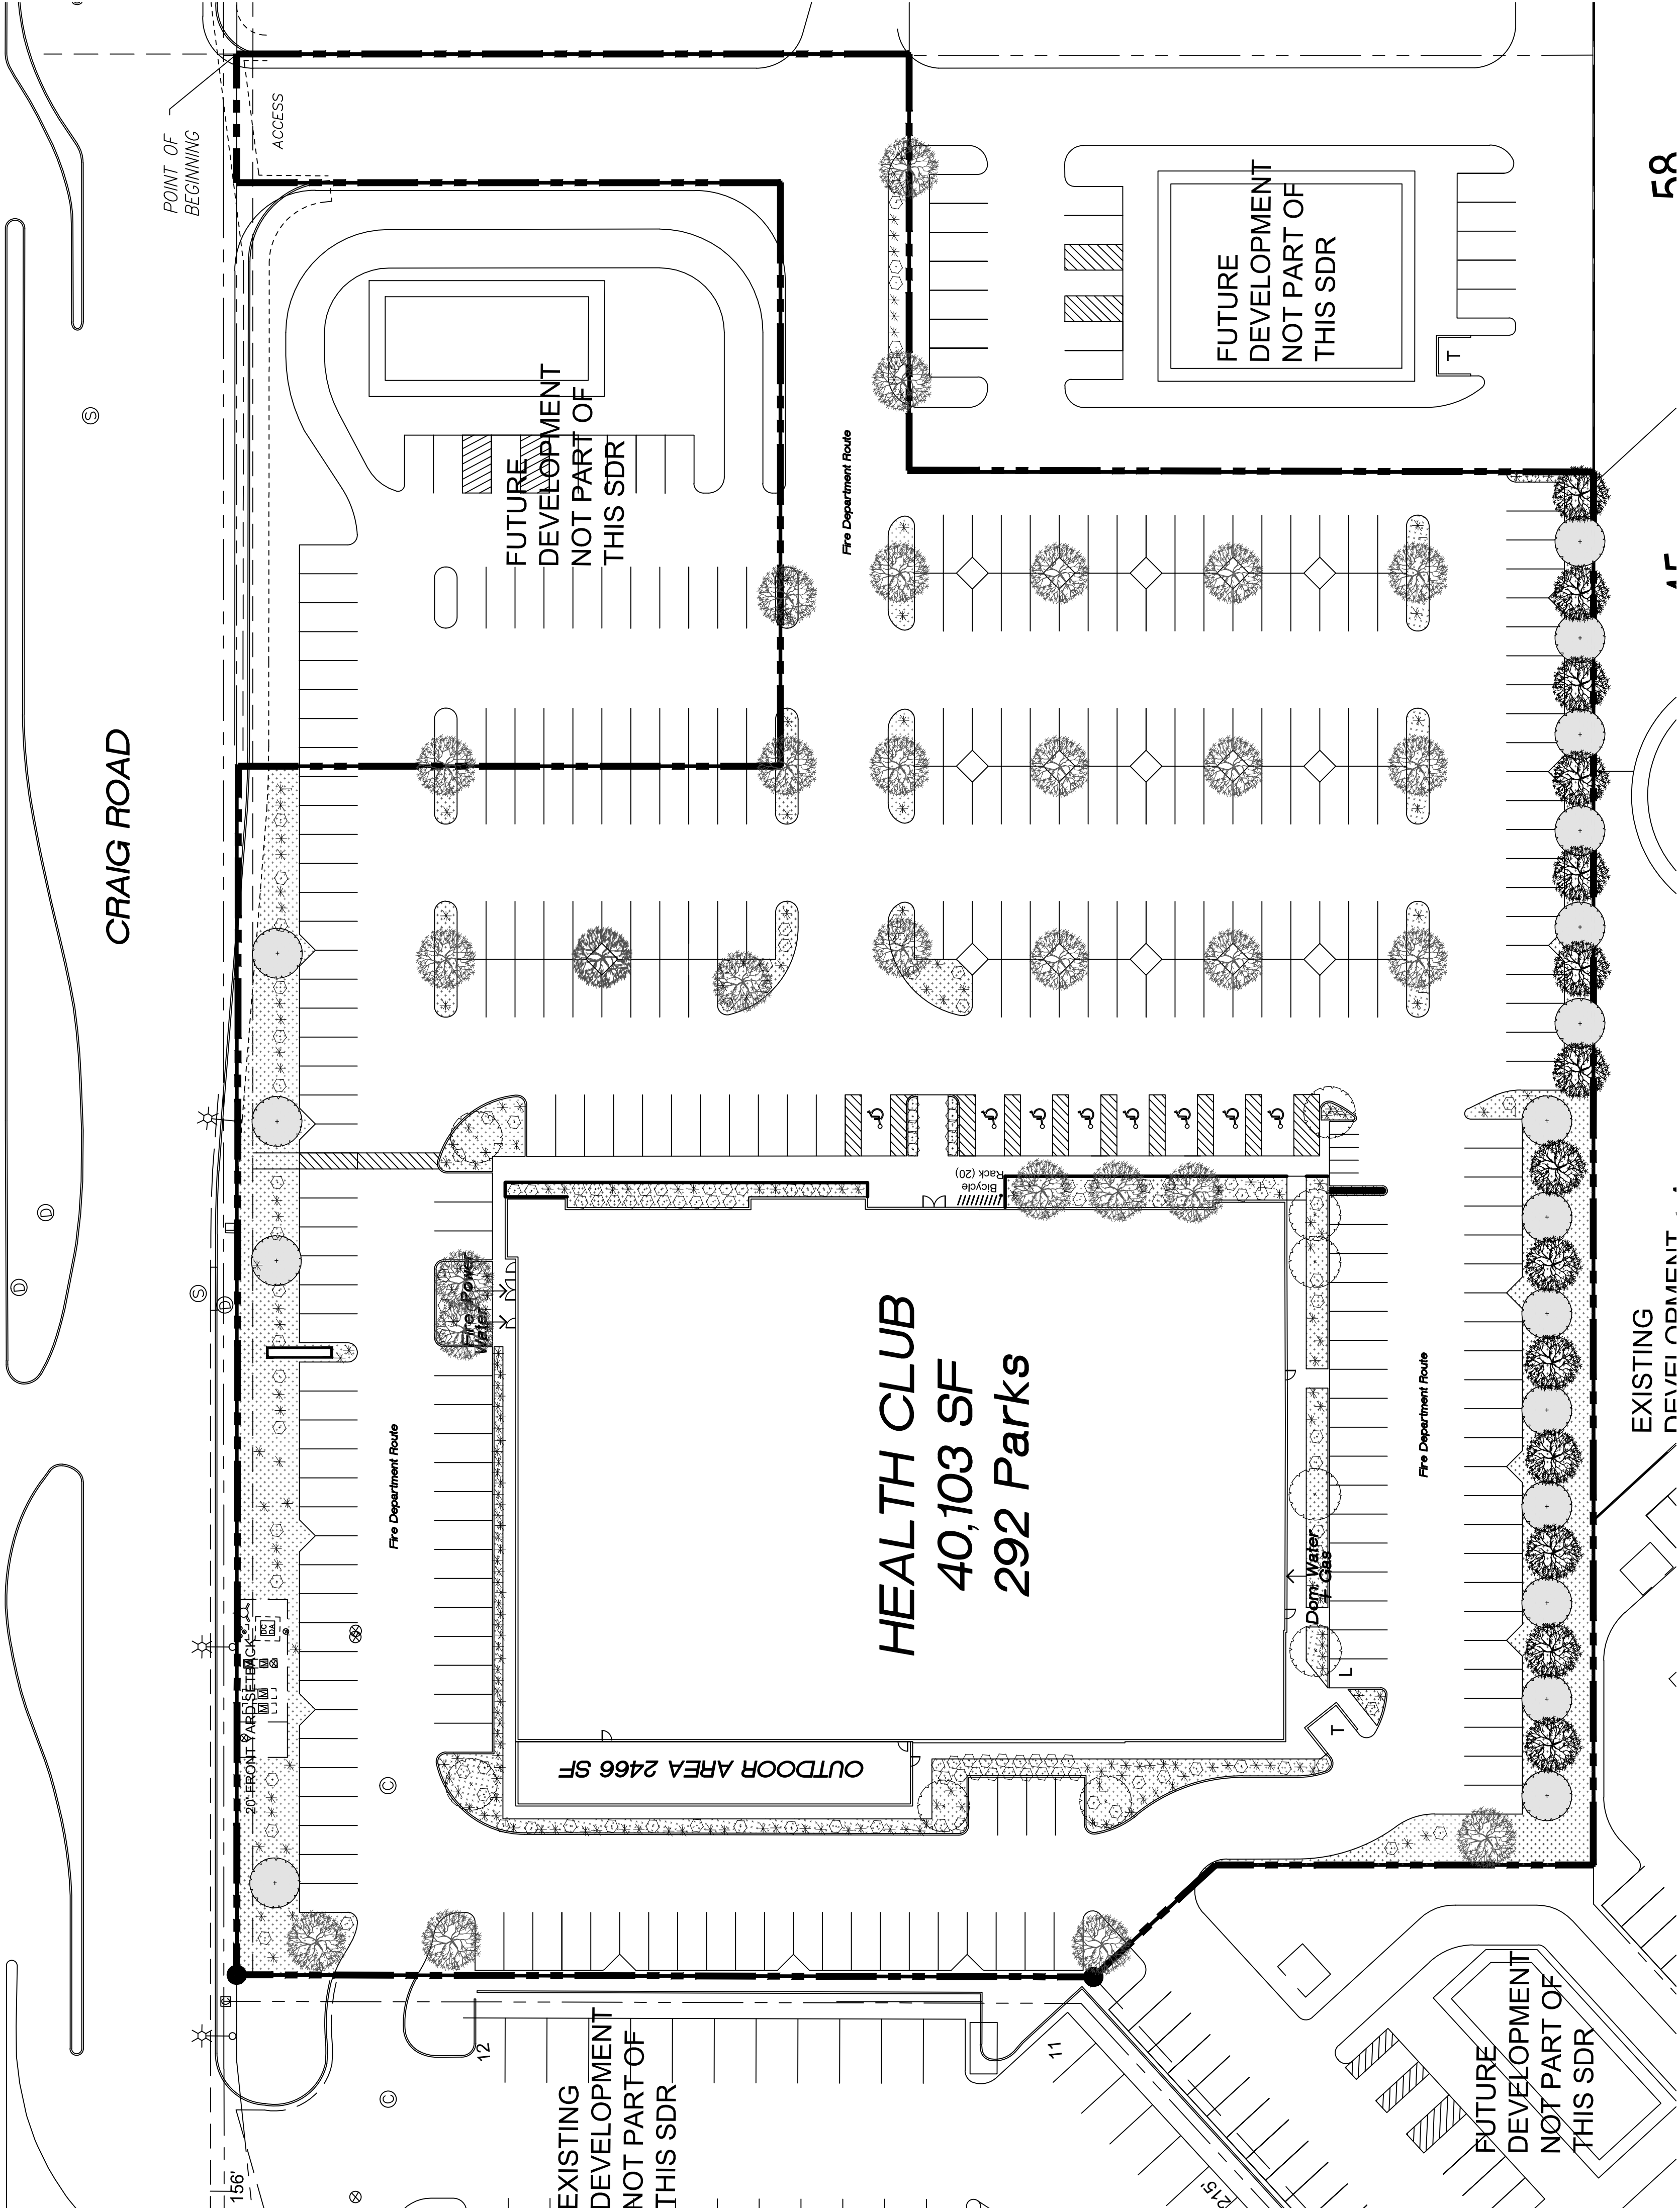

Submitted after Final Agenda
Item 48 a-b

PLANTING PLAN

22-0174

07/26/2022

Underground Service Alert

Call: TOLL FREE
1-800
227-2600

TWO WORKING DAYS BEFORE YOU DIG