



DEPARTMENT OF PLANNING

Application / Petition Form & Statement of Financial Interest

Department Use

Case #
Meeting Date
Total Fee
Received By/Date

Case Type (Special Use Permit, Rezoning, Variance, Site Development Plan Review, etc) SITE PLAN REVIEW, SPECIAL USE PERMIT, VARIANCE

Project Address (Location) 1600 S. ARVILLE STREET LAS VEGAS, NV 89102

Project Name PROPOSED VIETNAMESE COMMUNITY CHURCH Proposed Use _____

Assessor's Parcel #(s) 162-06-601-027 Ward # 1-KNUDSEN

General Plan: Existing _____ Proposed _____ Zoning: Existing RE Proposed _____

Additional Information CONSTRUCTION OF A 4350 SQ FT STRUCTURE AND OFF-SITE IMPROVEMENTS FOR A CHURCH/ HOUSE OF WORSHIP

Property Owner JOHN NGUYEN Contact JOHN NGUYEN
Address 9609 TWIN RIVERS CT City LAS VEGAS State NV Zip 89139
E-mail NGOCJOHNNGUYEN@GMAIL.COM Phone 714-252-7886

Applicant JOHN NGUYEN Contact JOHN NGUYEN
Address 9609 TWIN RIVERS CT City LAS VEGAS State NV Zip 89139
E-mail NGOCJOHNNGUYEN@GMAIL.COM Phone 714-252-7886

Representative K&N GENERAL CONSTRUCTION INC. Contact RAVIN NATHAN OR ANDY
Address 414 W BASIC RD City HENDERSON State NV Zip 89015
E-mail ANDYKNNCONSTRUCTION@GMAIL.COM Phone 702-245-8890 OR 702-354-6311

To the best of your knowledge, does the Mayor or any member of the City Council or Planning Commission have any financial interest in this or any other property with the property owner, applicant, the property owner or applicant's general or limited partners, or an officer of their corporation or limited liability company? ☐ Yes ☒ No

If yes, please indicate the member of the City Council or Planning Commission who is involved and list the name(s) of the person or persons with whom the City Official holds an interest. Also list the Assessor's Parcel Number if the property in which the interest is held is different from the case parcel.

City Official _____ Partner(s) _____
Partner(s) _____

- I certify that I am the applicant and that the information submitted with this application is true and accurate to the best of my knowledge and belief. I understand that the City is not responsible for inaccuracies in information presented, and that inaccuracies, false information or incomplete application may cause the application to be rejected. I further certify that I am the owner or purchaser (or option holder) of the property involved in the application, or the lessee or agent fully authorized by the owner to make this submission, as indicated by the owner's signature below.
- Application will not be deemed complete until the submitted materials have been reviewed by Department of Planning for consistency with the Zoning Ordinance.

Property Owner Signature [Signature]
An authorized agent may sign in lieu of the property owner for Final Maps, Tentative Maps and Parcel Maps

Print Name JOHN NGUYEN

Subscribed and sworn before me
This 14 day of June, 20 23
[Signature]
Notary Public in and for said County and State





ABBREVIATIONS

1	2	
1	2	

CODE USED - 2018 IBC, UMC, UPC, IFC
2017 NEC & ANSI 2009

OCCUPANCY:	A3
TYPE OF CONSTRUCTION:	V-B
FIRE PROTECTION:	SPRINKLERS NOT P


BUILDING HT. = 25'	FRONT SETBACK				LANDSCAPE BUTTER			
	REQD.	PROVIDED	REQD.	PROVIDED	REQD.	PROVIDED	REQD.	PROVIDED
	50'	51'	FRONT (N)	15'	5'			
	35'	52'	REAR (S)	8'	5'			
	15'	15'	RIGHT (W)	15'	15'			
	10'	53'	LEFT (E)	8'	5'			

LOCATION/SPACE	AREA (S.F.)	OCC. LOAD FACTOR	OCC. LOAD
ASSEMBLY (OPEN SEATING)	2000	15	133
PRE FUNCTION AREA	1096	15	73
RESTROOM/STAGE/WISC	879		
TOTAL	3975		206

REQUIRED PARKING
OPEN SEATING AREA 2000 SQ FT
REQUIRED PARKING = 2000/100 = 20
PARKING PROVIDED
HC ACCESSIBLE = 1
VAN ACCESSIBLE = 1
PARKING SPACES = 24
TOTAL PARKING PROVIDED = 26



AERIAL MAP

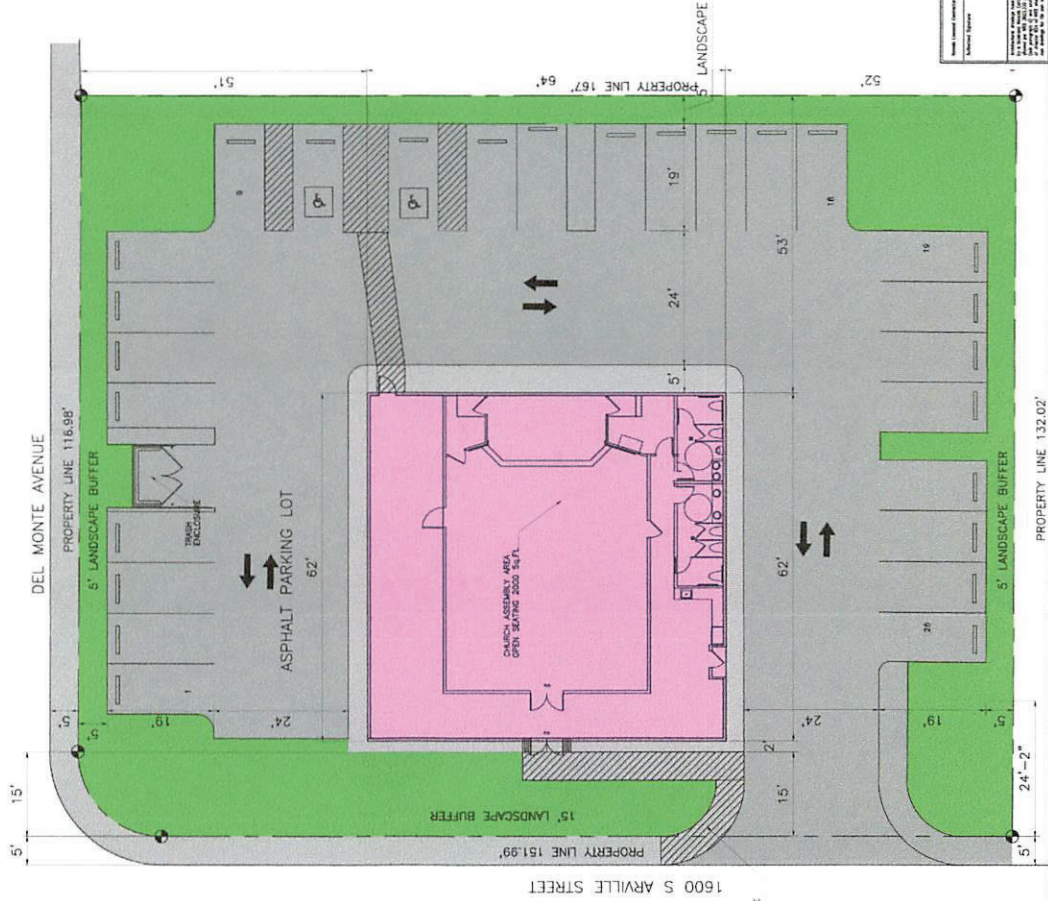



ACCESSIBLE ROUTE

**PROJECT/PROPERTY
INFORMATION:**

PROPERTY ADDRESS:
1600 S ARVILE STREET
LAS VEGAS NV 89102

APN# 162-06-601-027
LOT SIZE: 0.5 AC
EXISTING ZONING: R-F

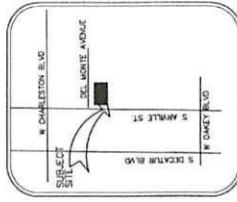VICINITY MAP 

SHEET INDEX

ARCHITECTURAL
A0 COVER SHEET, SITE PLAN & CODE ANALYSIS
A1 FLOOR PLAN
A2 SECTION, ELEVATION


PLOT PLAN
SCALE: 1"=10'

**PROPOSED CHURCH OF
LIVING WATERLY**


23-0316

06/15/2023


LANDSCAPE MATERIAL LIST			
SYMBOL	COMMON NAME	SIZE	COUNT

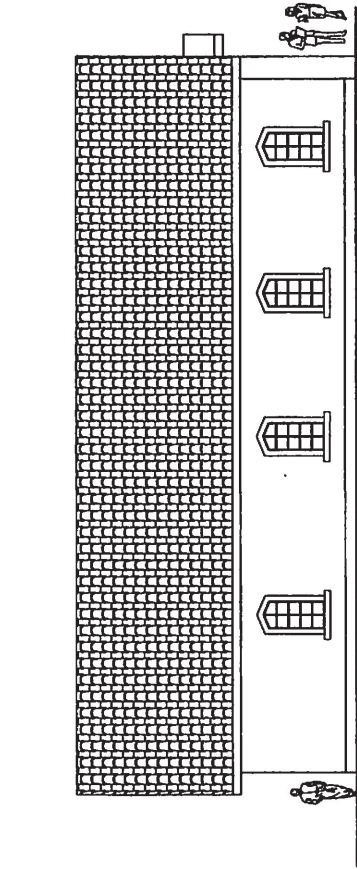


NORTH ELEVATION
SCALE: 3/16" = 1'-0"

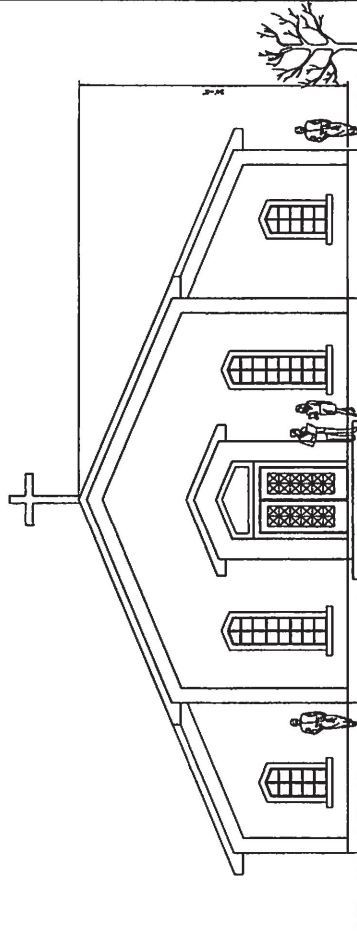

WEST ELEVATION
SCALE: 3/16" = 1'-0"

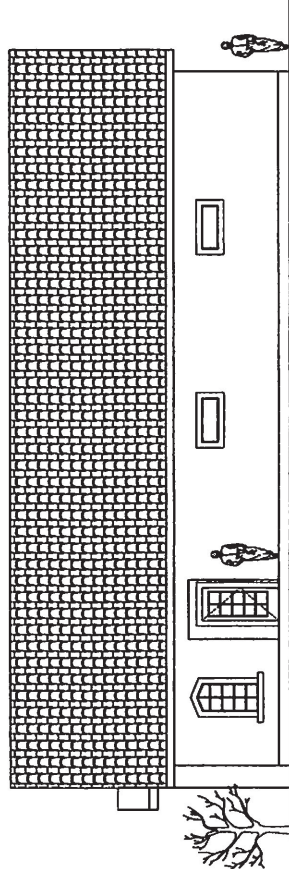



SOUTH ELEVATION
SCALE: 3/16" = 1'-0"

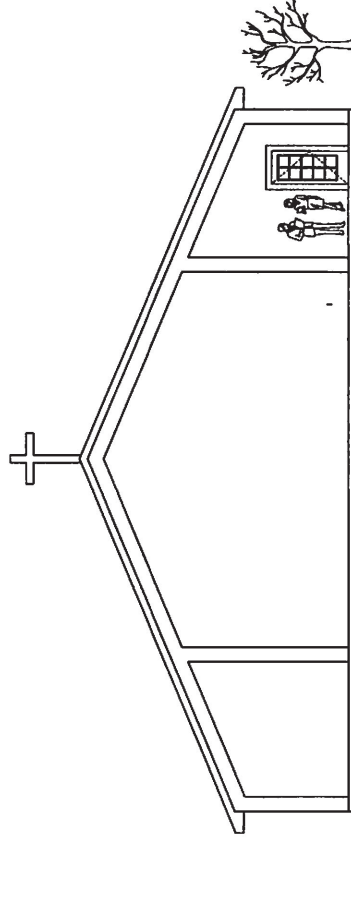



EAST ELEVATION
SCALE: 3/16" = 1'-0"


Project Name	PROPOSED CHURCH OF LIVING WATER LV
Client	KN GENERAL CONSTRUCTION INC.
Project No.	4858A
Rev.	01/23/2023
Drawn By	002 367-3799
Check By	002 367-3799
Scale	CONCEPTUAL BUILDING ELEVATIONS
Sheet No.	A3

23-0316
06/15/2023

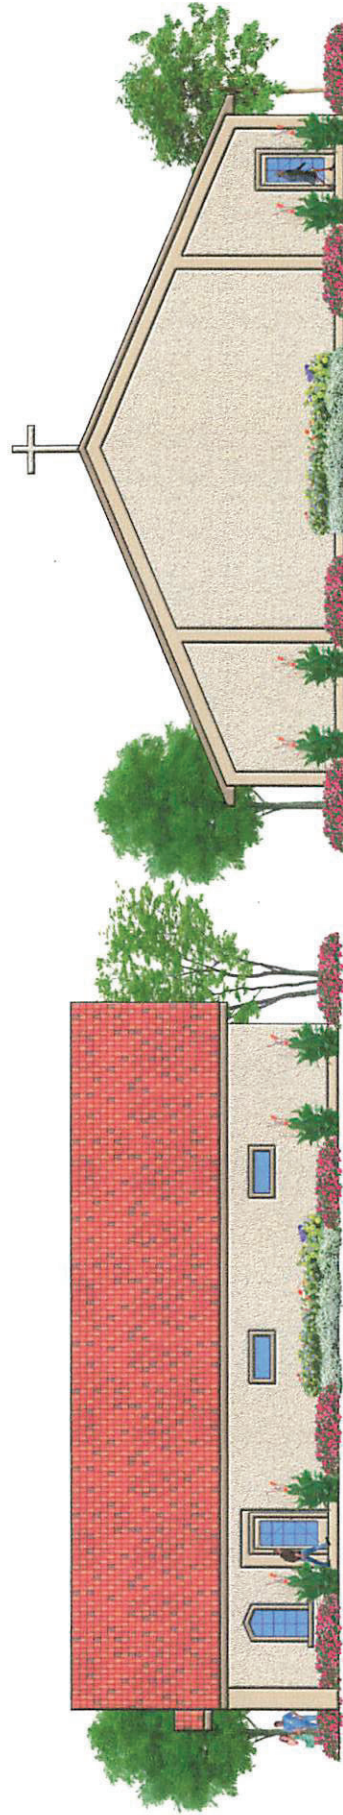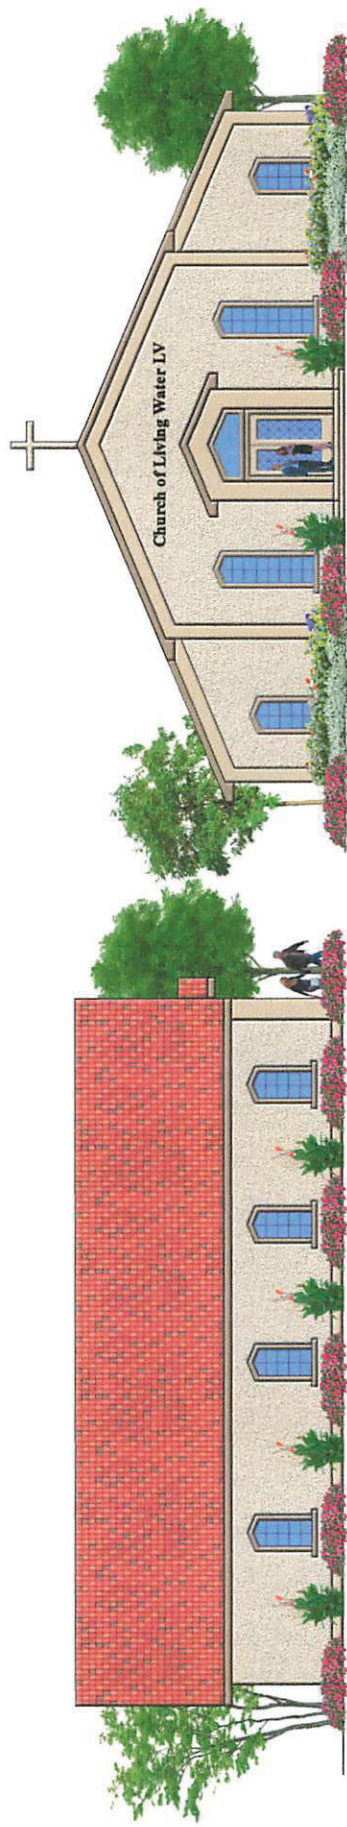

MATERIAL AND COLOR LEGEND

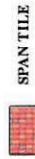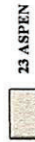[illegible]

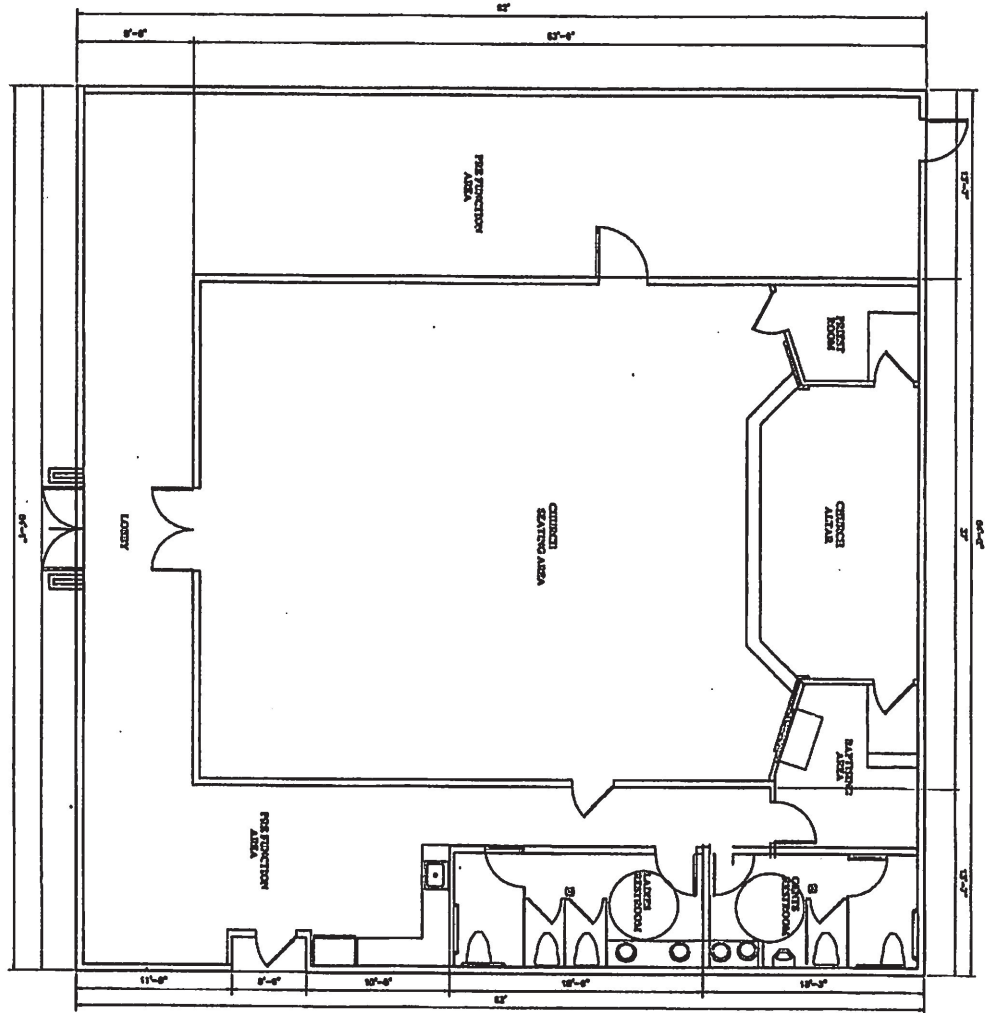

FLOOR PLAN




23-0316
 06/15/2023