




EXHIBIT A

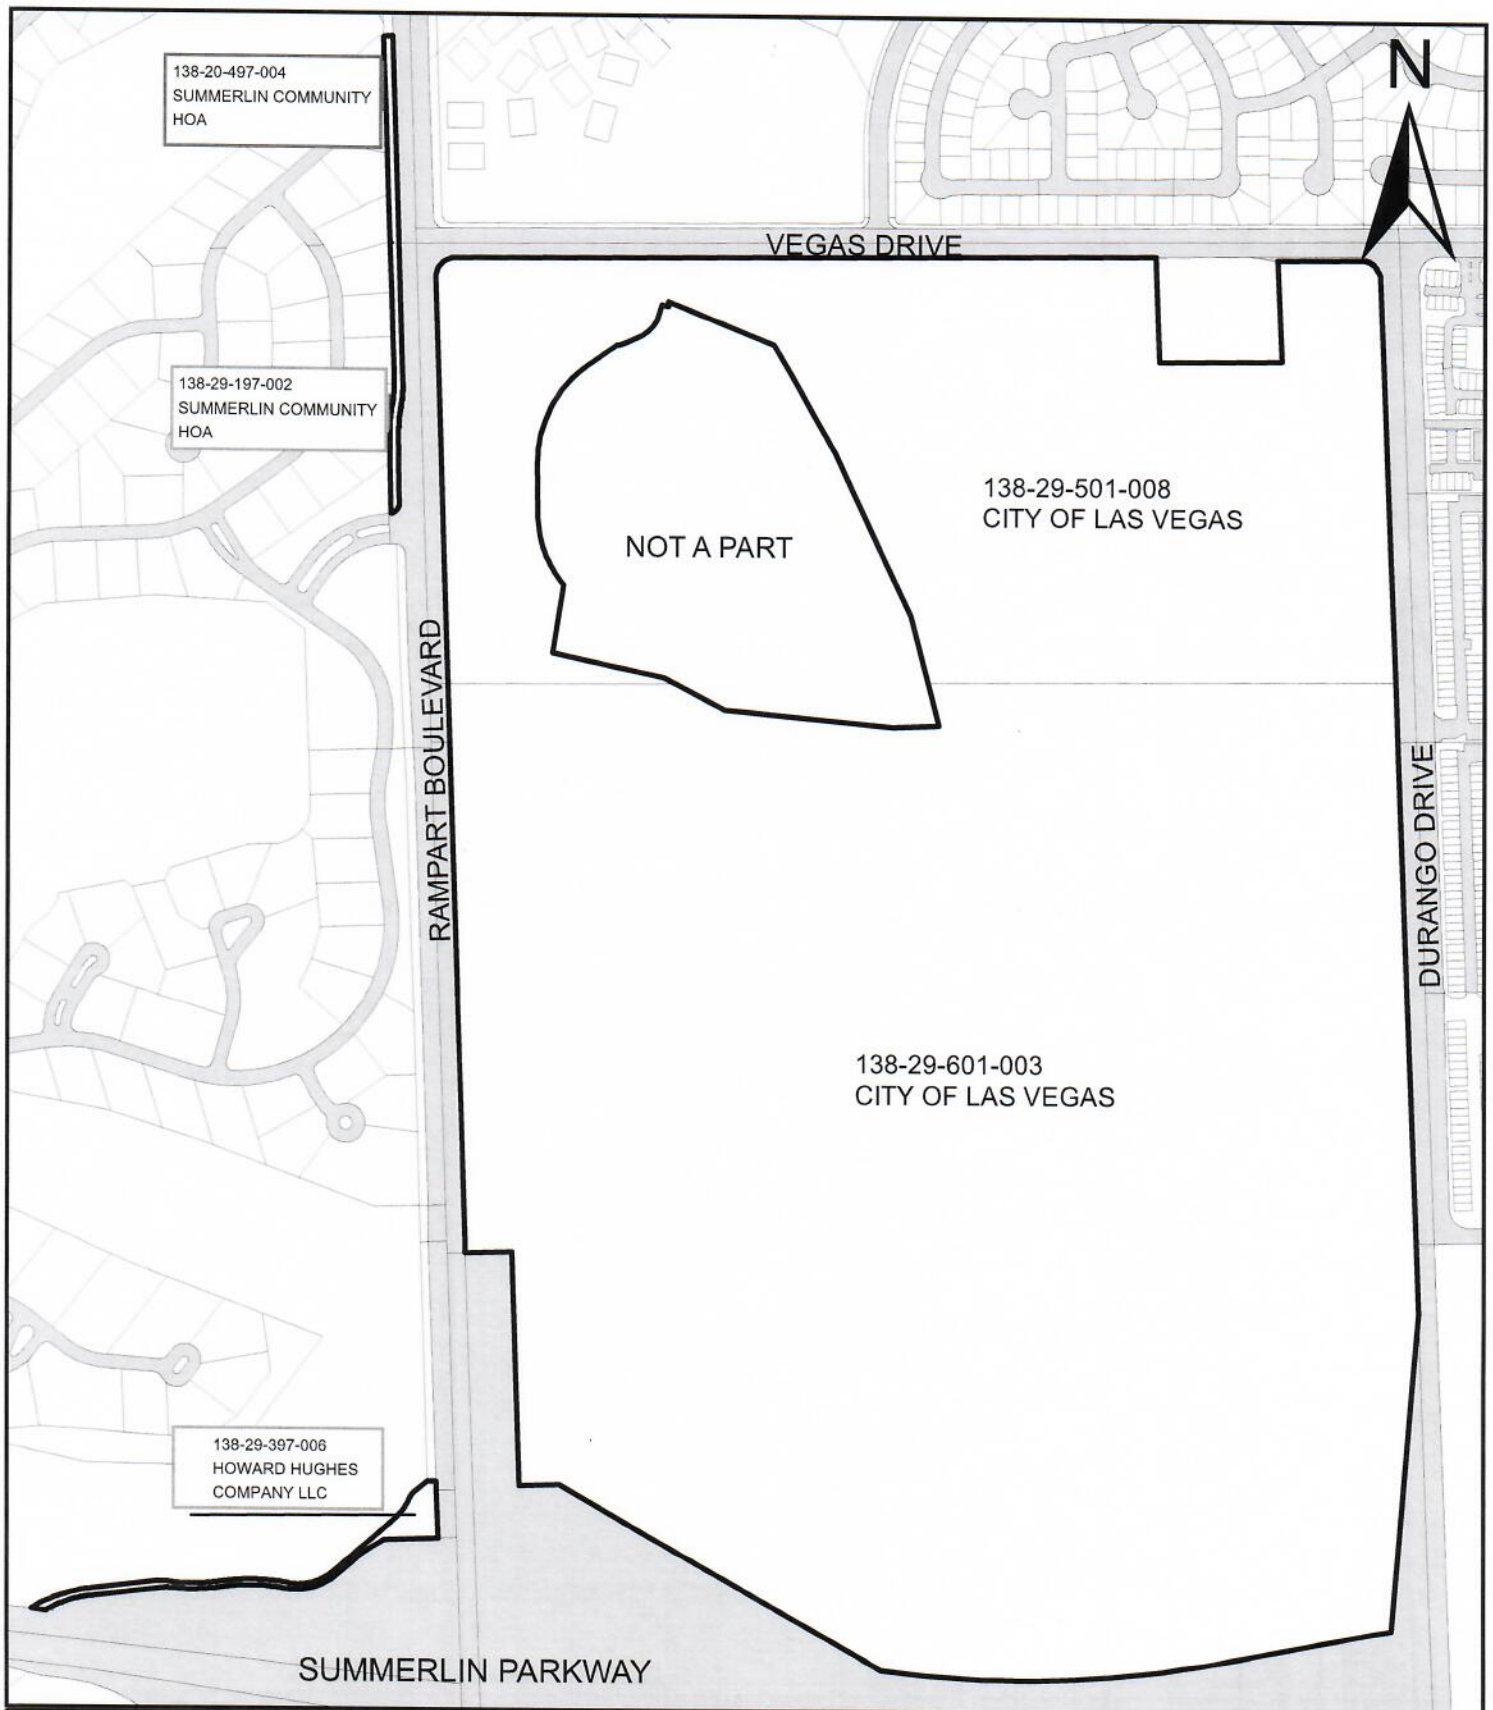

LEGEND

-  Subject Parcel
-  Existing Public Right-of-Way


RAMPART BOULEVARD IMPROVEMENTS

PARCEL NO(S): 138-20-497-004, 138-29-197-002
138-29-501-008, 138-29-601-003
138-29-397-006





Date: 7/19/2023

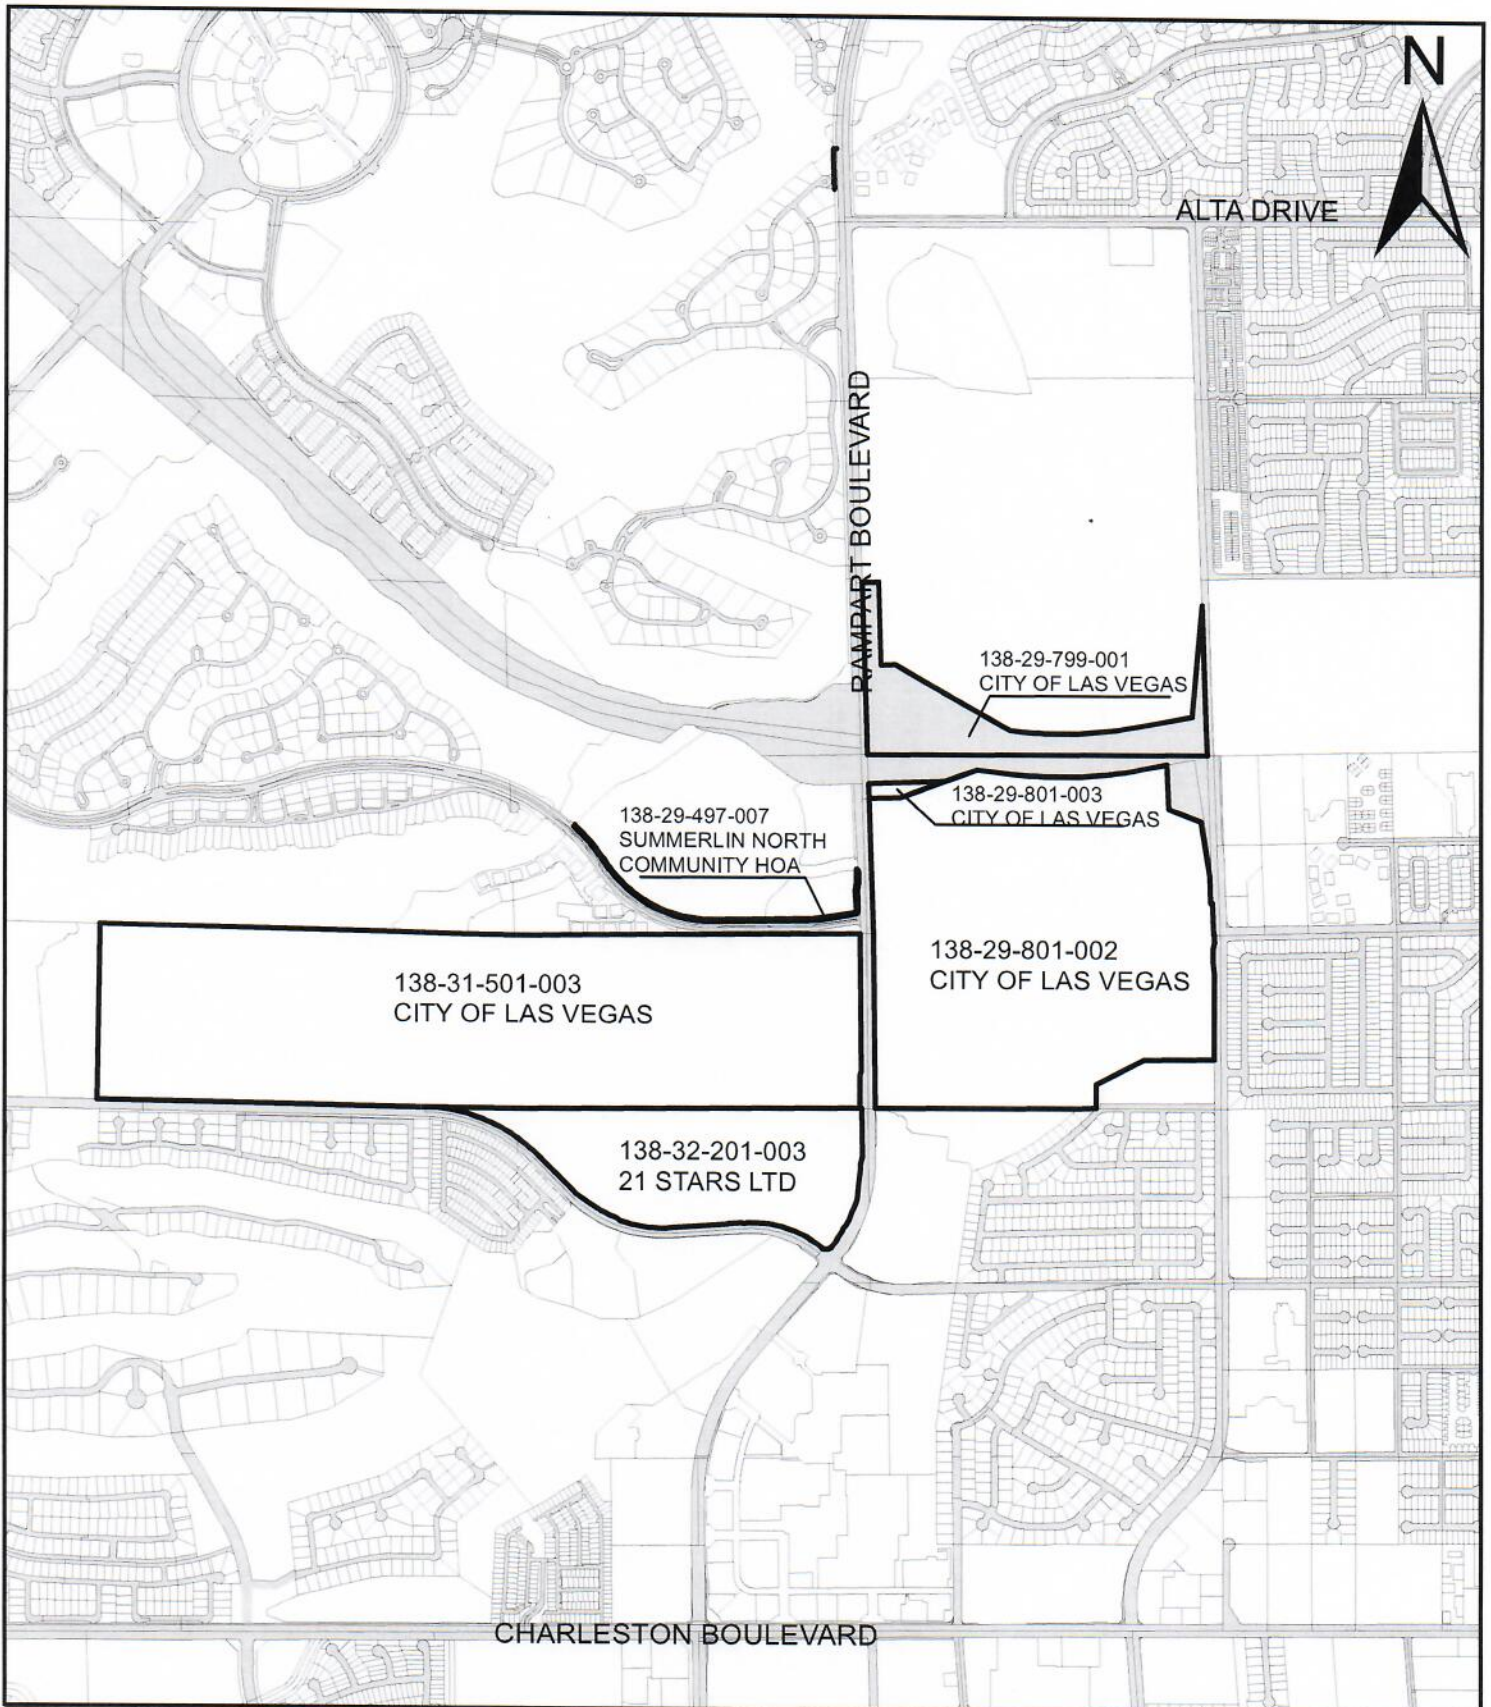EXHIBIT B



LEGEND

-  Subject Parcel
-  Existing Public Right-of-Way


RAMPART BOULEVARD IMPROVEMENTS

PARCEL NO(S): 138-29-497-007, 138-29-799-001
138-29-801-002, 138-29-801-003
138-31-501-003, 138-32-201-003



Date: 8/15/2023

EXHIBIT C

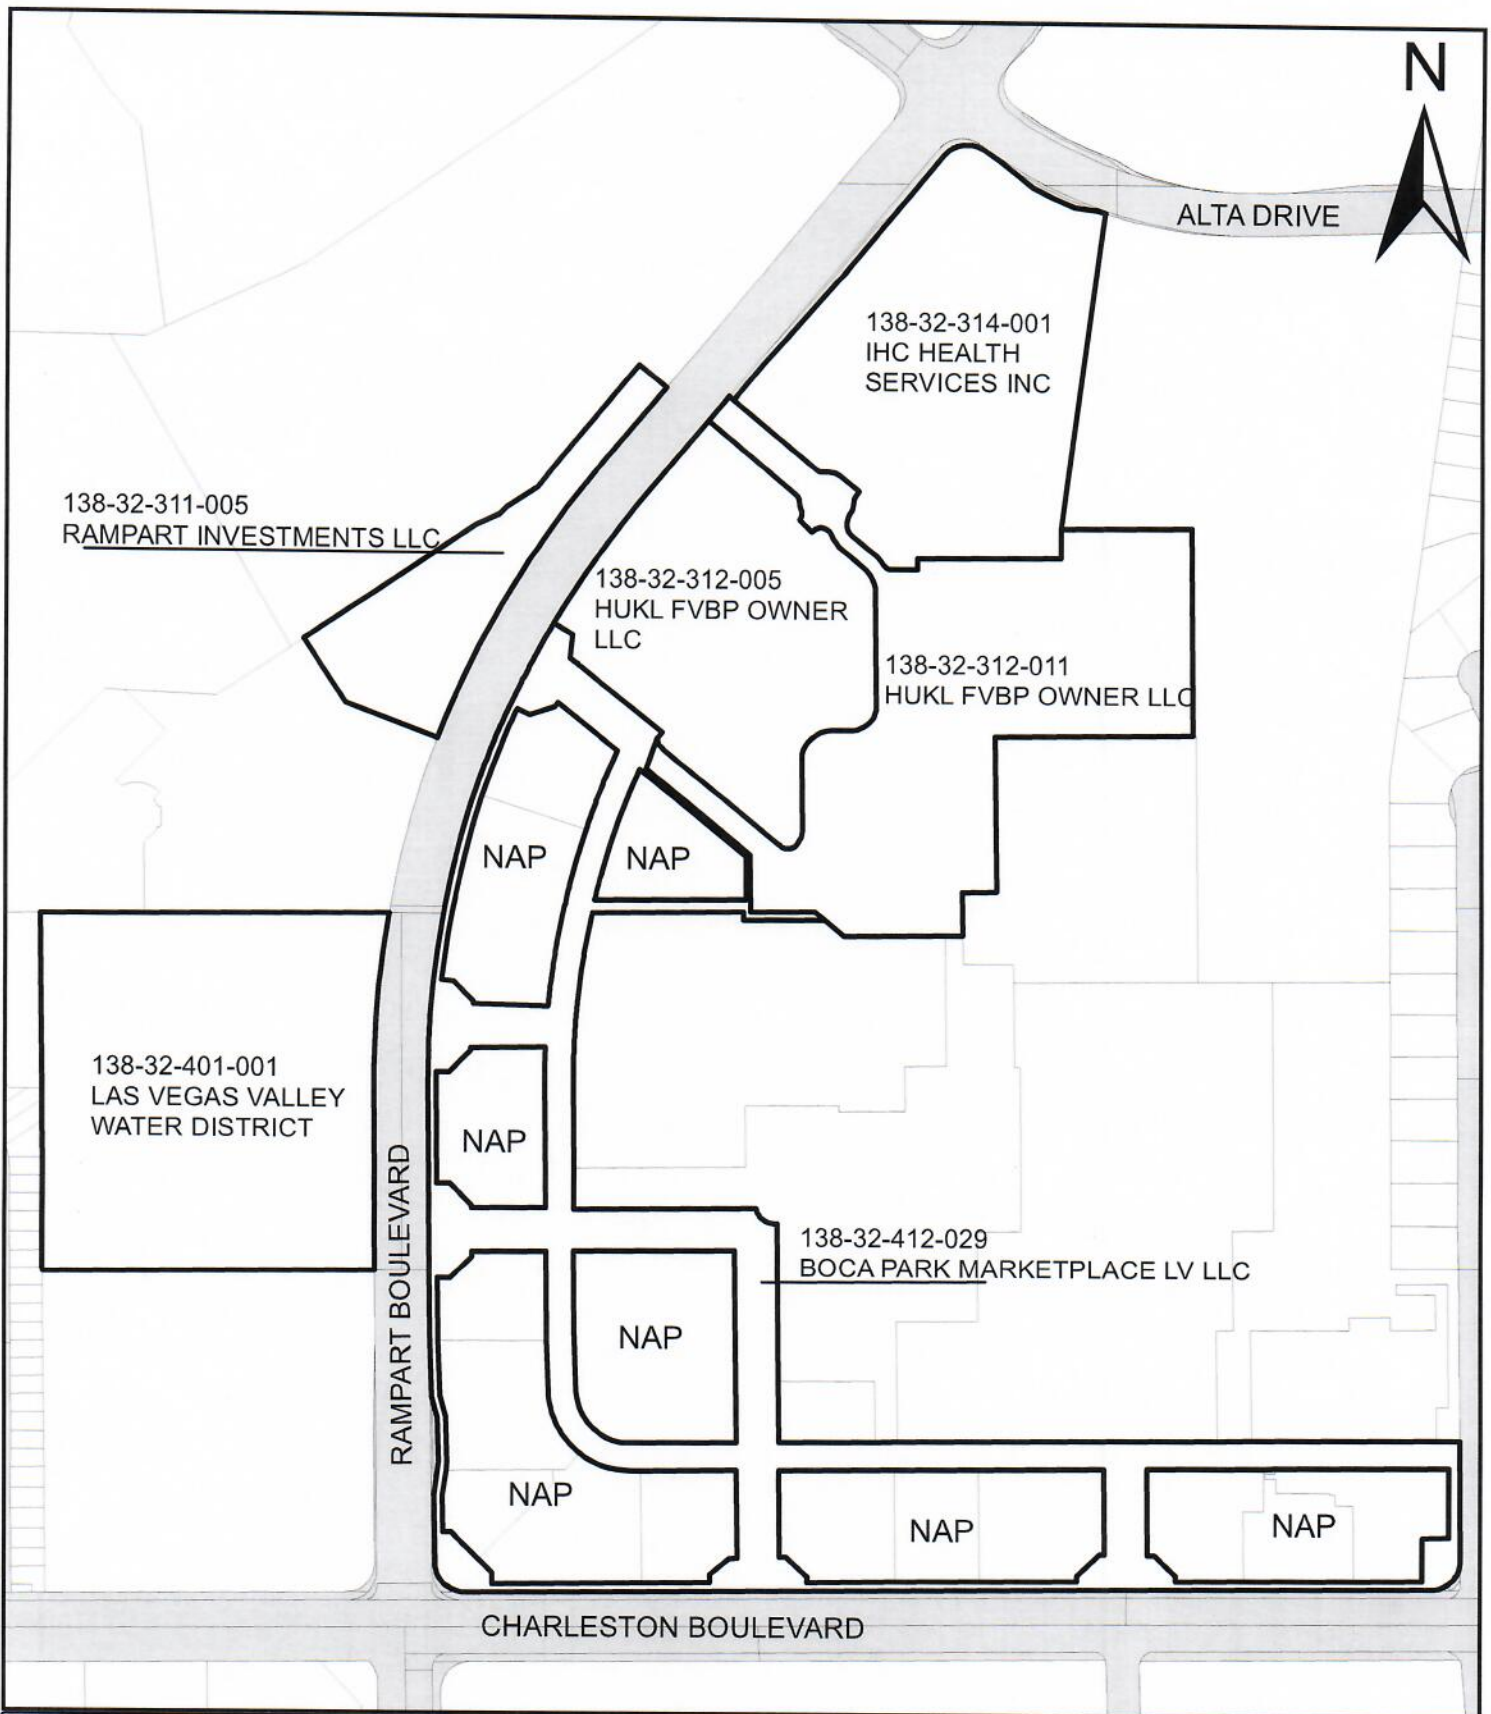

LEGEND

- Subject Parcel
- Existing Public Right-of-Way
- NAP-Not A Part

RAMPART BOULEVARD IMPROVEMENTS

PARCEL NO(S): 138-32-311-005, 138-32-312-005
138-32-312-011, 138-32-314-001,
138-32-401-001, 138-32-412-029



Date: 7/20/2023