




EXHIBIT A

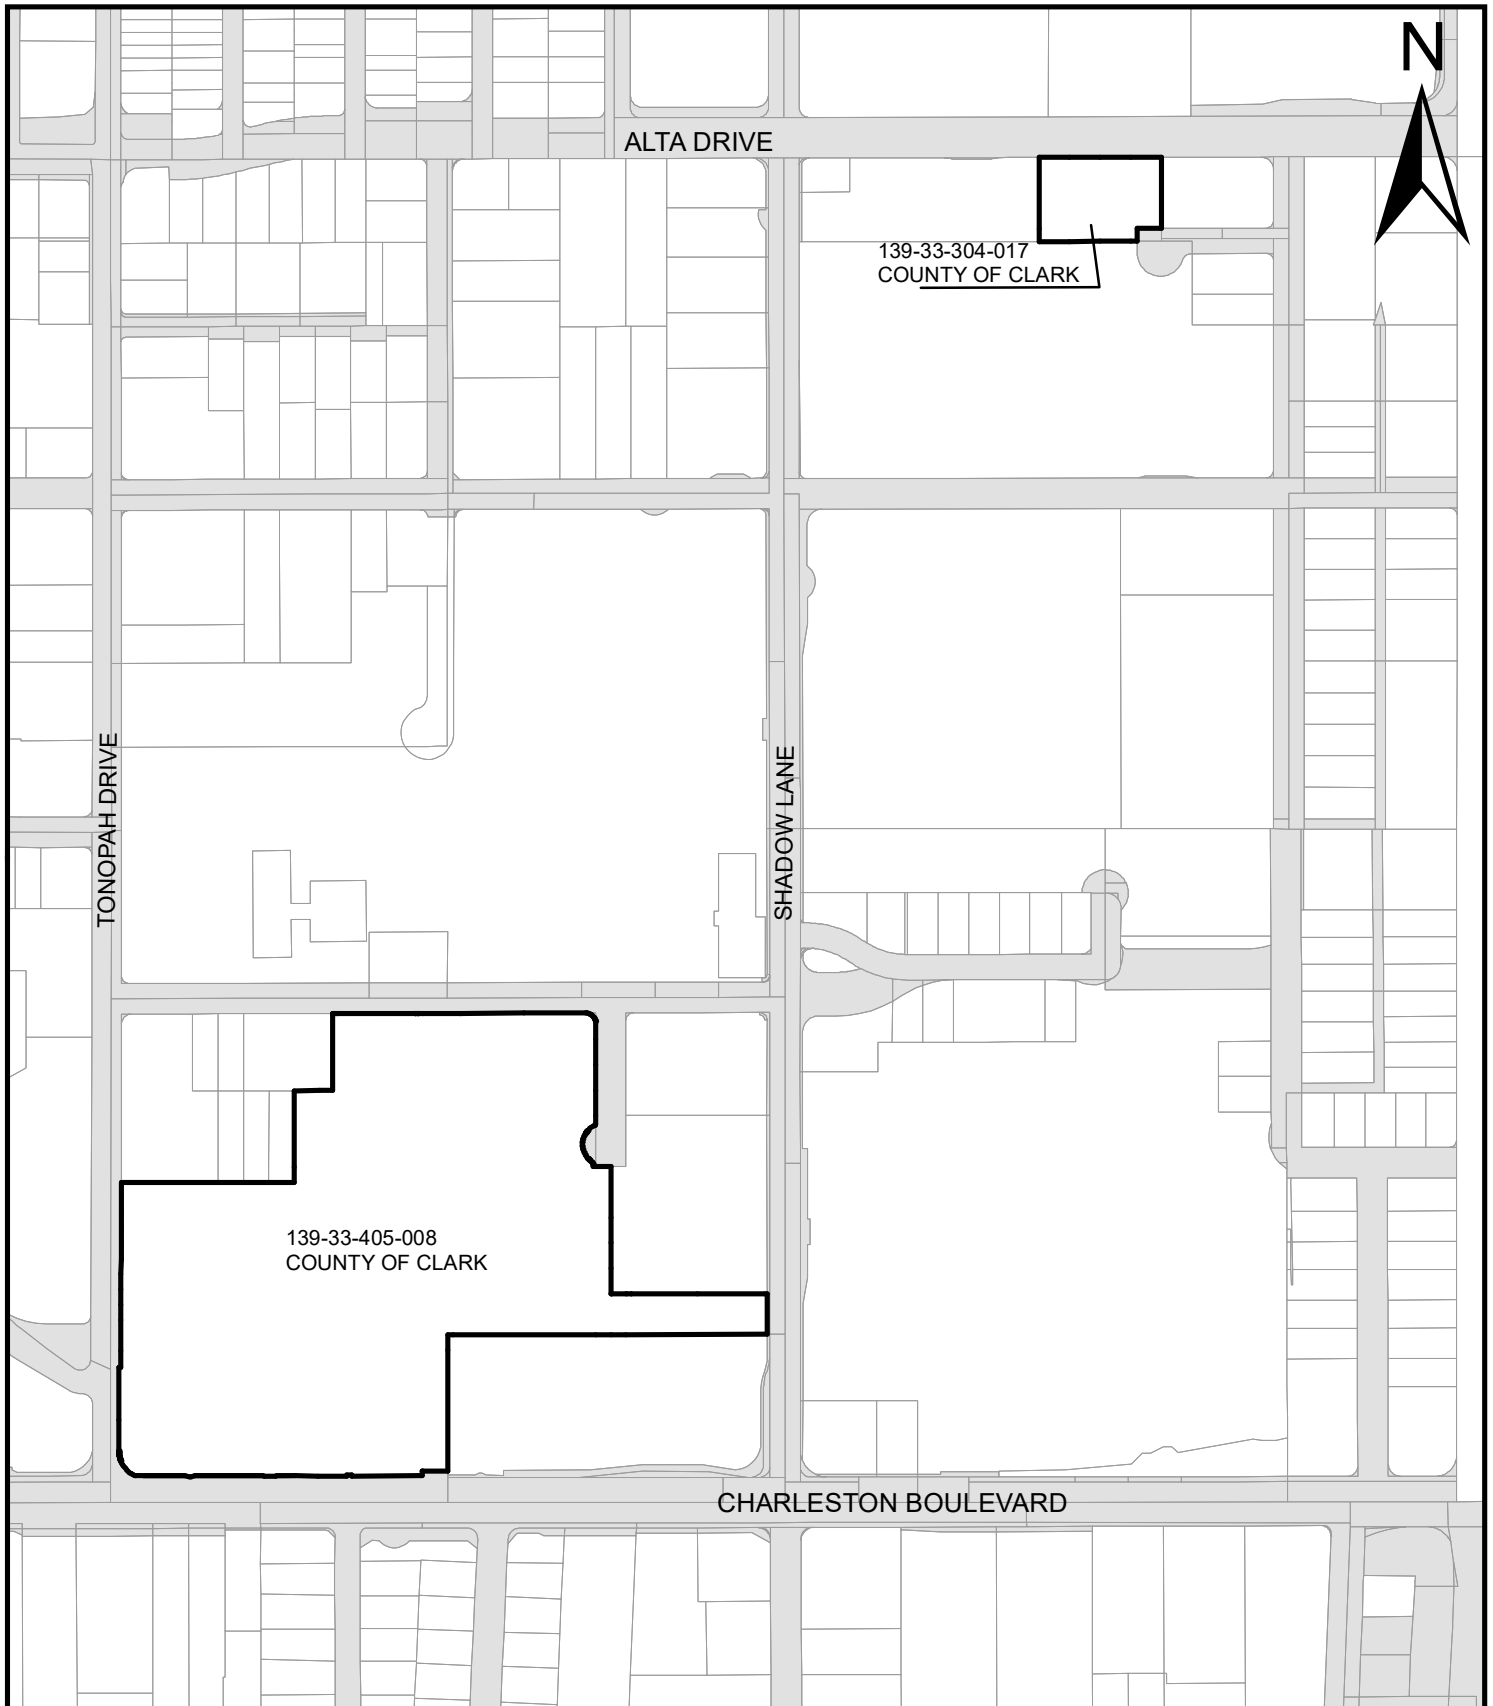

LEGEND


-  Subject Parcels
-  Existing Right-of-Way

MARYLAND PARKWAY BUS RAPID TRANSIT PROJECT





Date: 8/15/2023

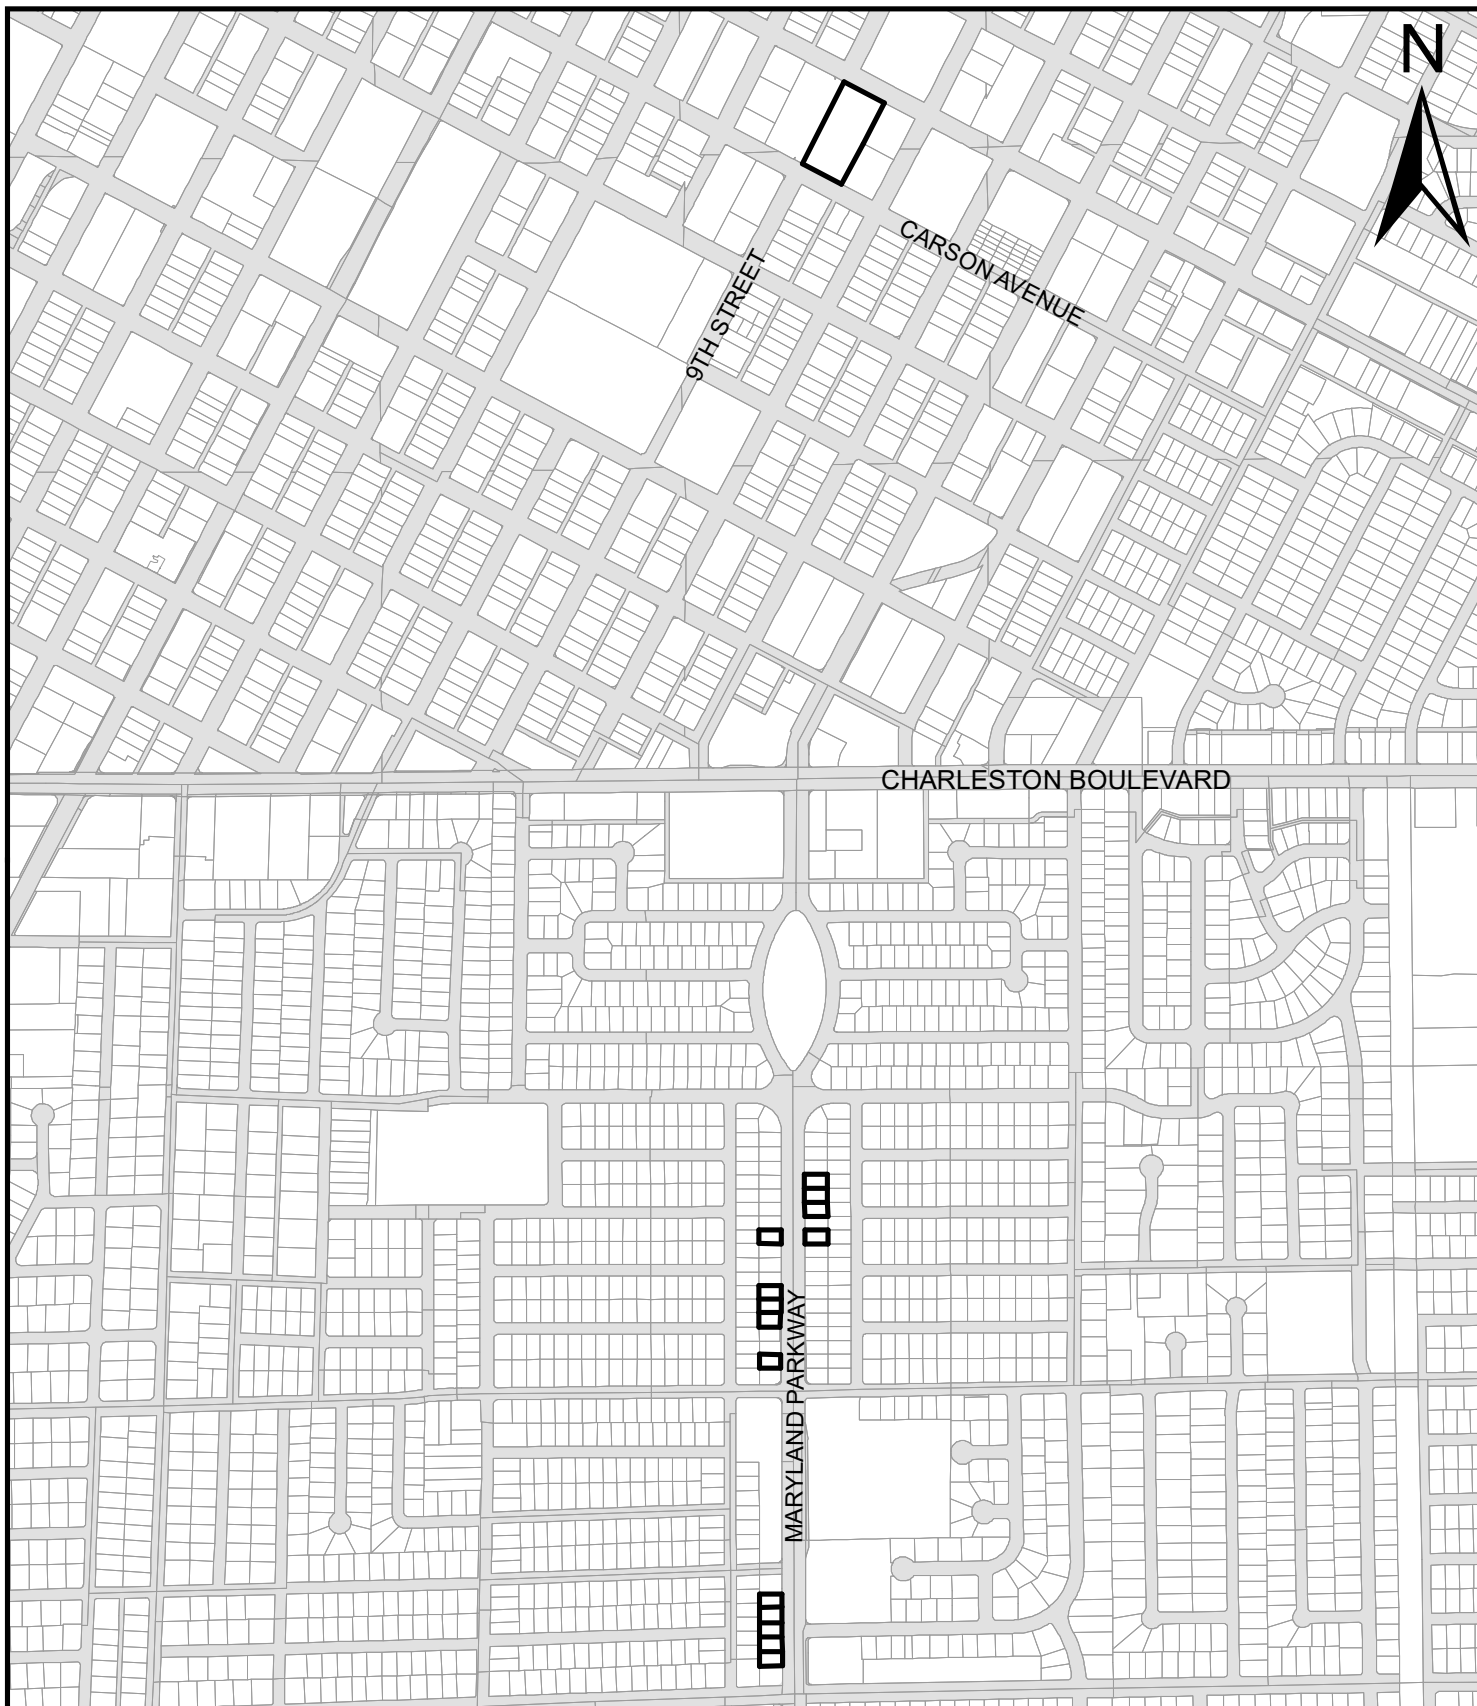EXHIBIT B



LEGEND

-  Subject Parcels
-  Existing Right-of-Way

MARYLAND PARKWAY BUS RAPID TRANSIT PROJECT

PARCEL NO(S): 139-34-601-012, 162-02-210-004, 162-02-210-006,
162-02-210-007, 162-02-210-009, 162-03-612-002,
162-03-612-005, 162-03-612-006, 162-03-612-007,
162-03-612-011, 162-03-723-018, 162-03-723-019,
162-03-723-020, 162-03-723-021, 162-03-723-022



Date: 8/15/2023